


JERRY C. RODIN ARCHITECT, A.I.A. EXPLICITLY AGREES TO BE BOUND BY THE TERMS AND CONDITIONS OF THE CONTRACT AND TO BE RESPONSIBLE FOR THE DESIGN AND CONSTRUCTION OF THE PROJECT. THE CITY OF LOS ANGELES DEPARTMENT OF RECREATION AND PARKS HAS REVIEWED THIS PLAN AND FOUND IT TO BE IN ACCORDANCE WITH THE CITY OF LOS ANGELES DEPARTMENT OF RECREATION AND PARKS DESIGN STANDARDS AND SPECIFICATIONS. 

1
SP-1

EXISTING SITE PLAN - DANIELS FIELD

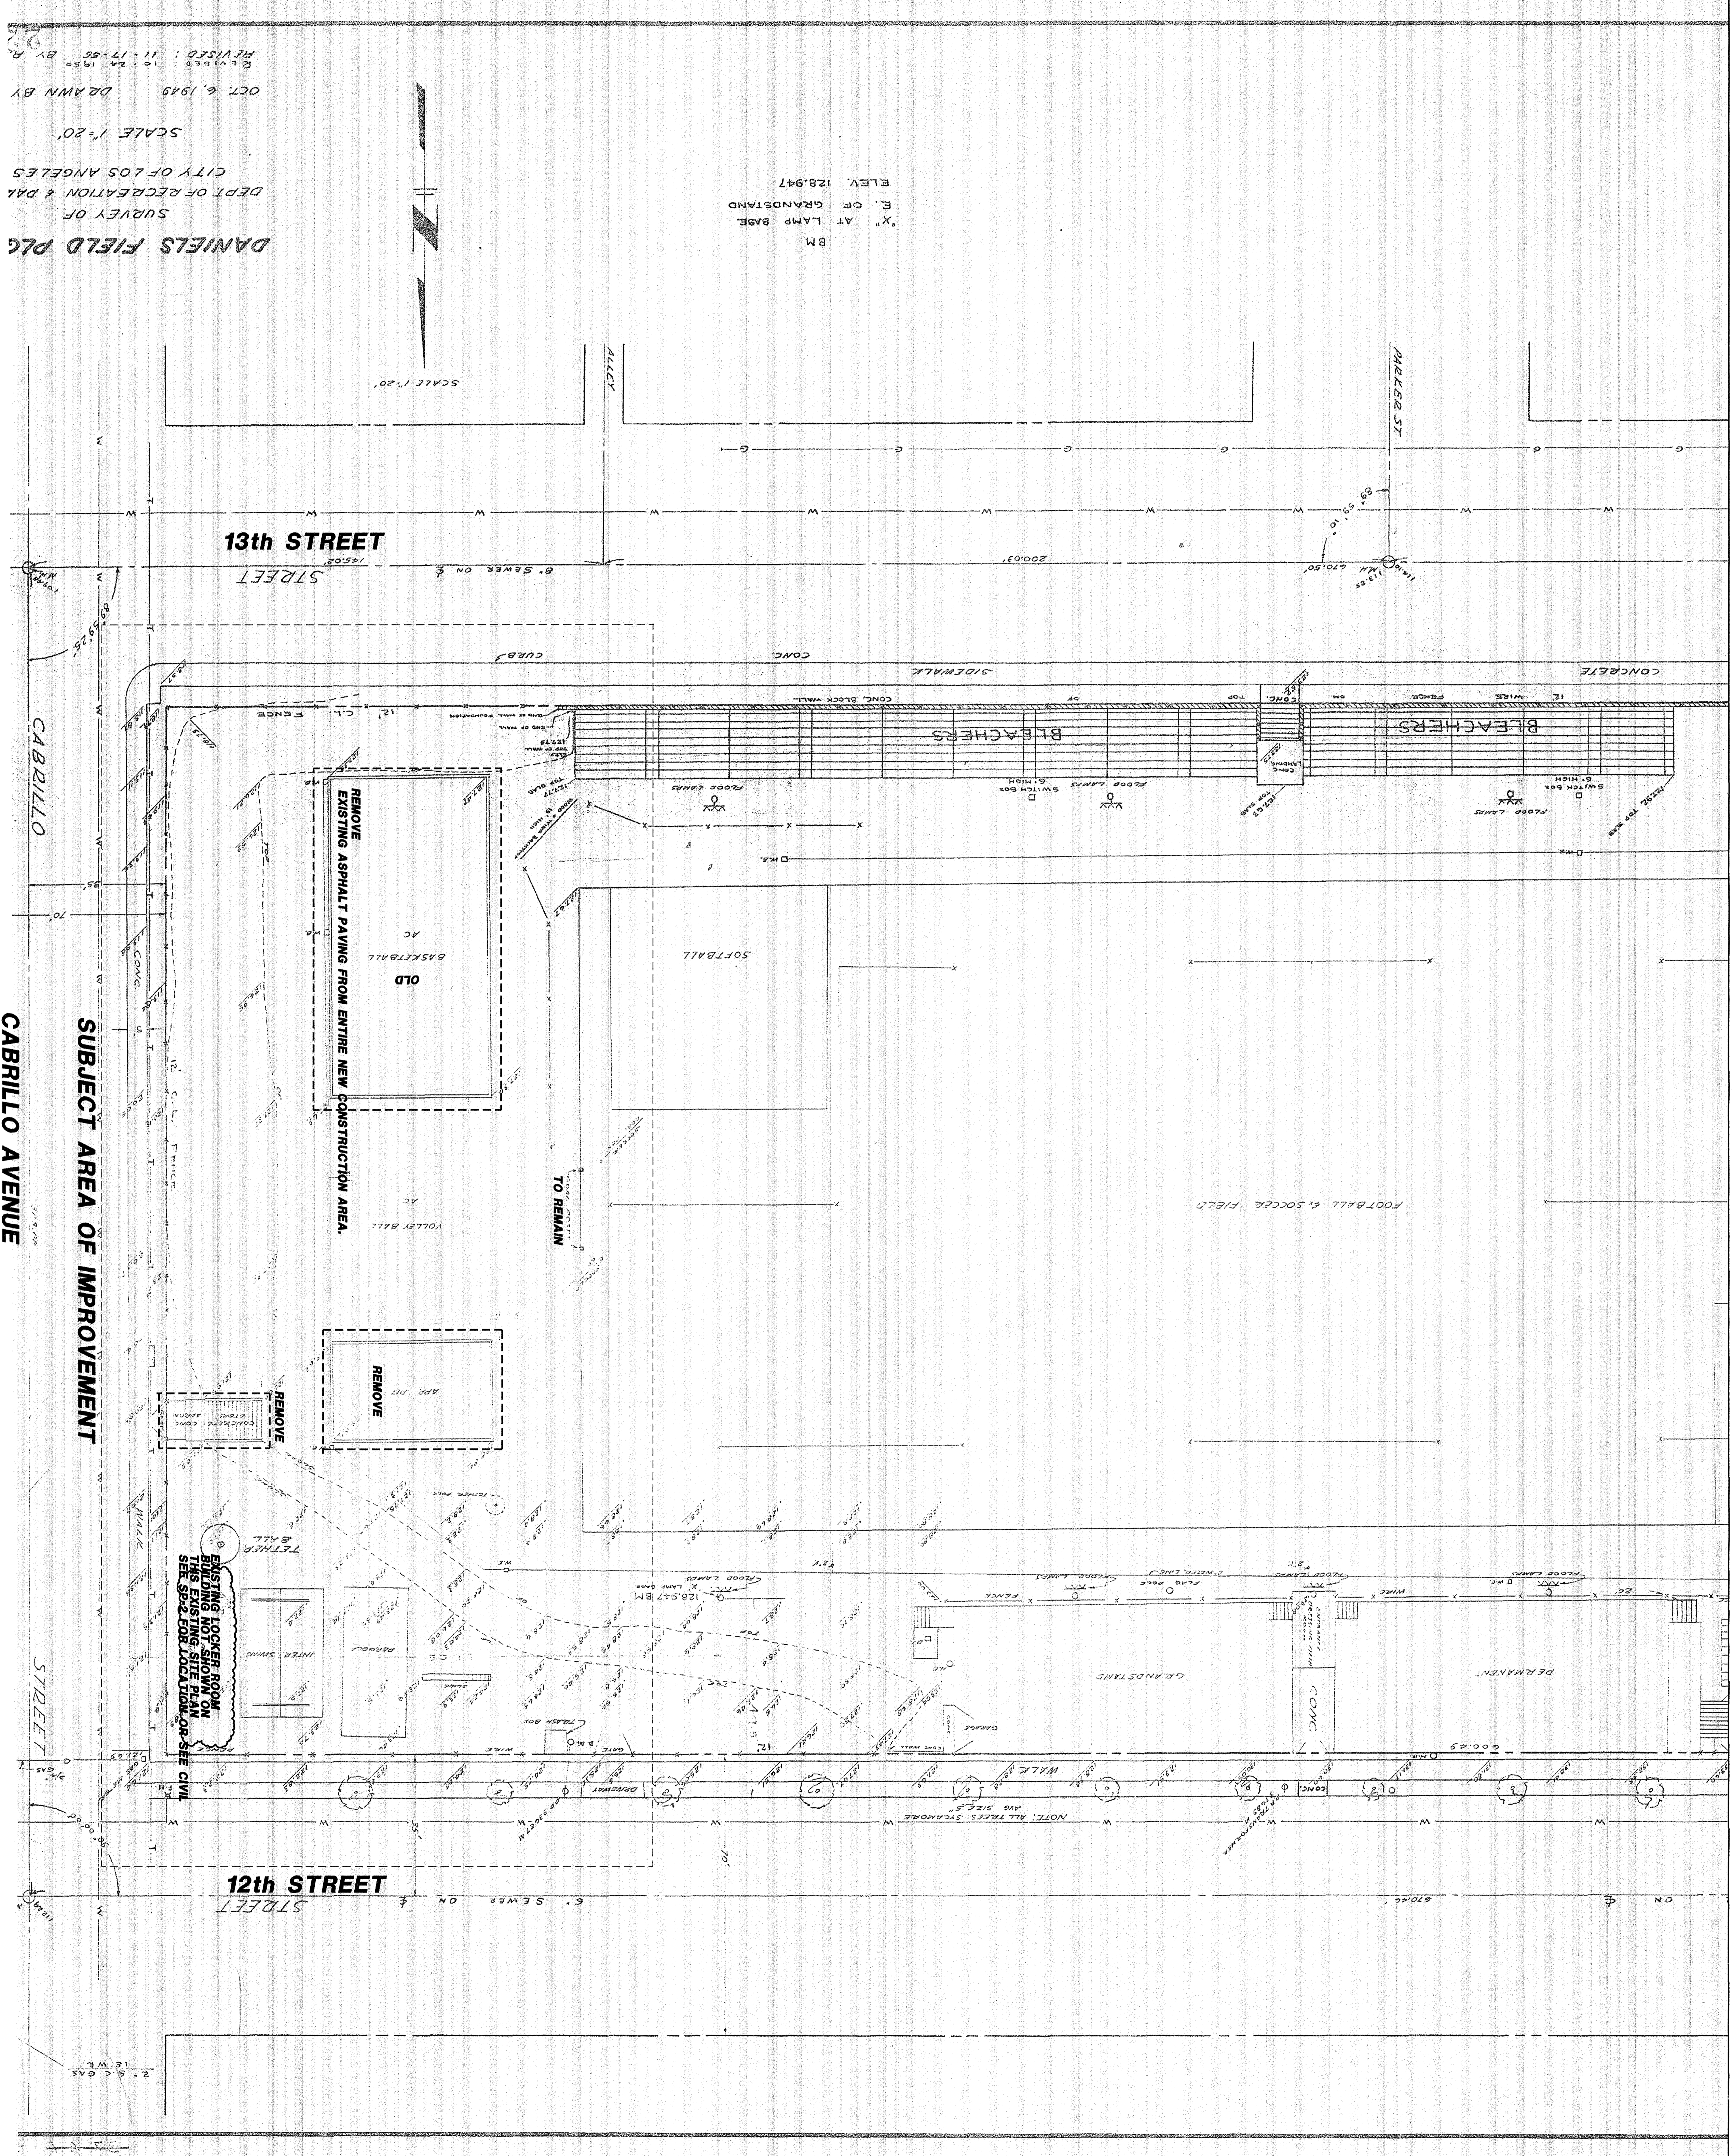

DANIELS FIELD PLG
 SURVEY OF
 DEPT. OF RECREATION & PARKS
 CITY OF LOS ANGELES
 SCALE 1"=20'
 OCT. 6, 1985
 DRAWN BY
 REVISED: 11-17-88 BY R.

BM
 X AT LAMP BASE
 E. OF GRANDSTAND
 ELEV. 128.947

NOTE: SEE C-2 FOR DEMOLITION PLAN

SUBJECT AREA OF IMPROVEMENT

CABRILLO AVENUE

12th STREET

13th STREET

SCALE 1/8" = 1'-0"

EXISTING SITE PLAN
 SP-1
 06/1/2012
 RA-2002-005

DANIELS FIELD SKATE PARK & SPORTS CENTER DESIGN FOR:
THE CITY OF LOS ANGELES DEPARTMENT OF RECREATION AND PARKS
BOYS & GIRLS CLUB OF SAN PEDRO
 MIKE LANGRISH, EXECUTIVE DIRECTOR
 1200 S. CABRILLO AVENUE SAN PEDRO, CA 90731
 (310) 833-0801 OFFICE (310) 833-4253 FAX
 SITE: 845 W. 12th STREET, SAN PEDRO, CA 90731

Rodin Associates
Jerry C. Rodin, Architect, A.I.A.
 29000 S. WESTERN AVENUE, SUITE 408
 RANCHO PALOS VERDES, CA 90275
 OFFICE: (310) 832-3135
 FAX: (310) 832-0333
 E-MAIL: jrodin@sbcglobal.net

REVISIONS				REVISIONS			
NO.	DATE	ITEM	BY	NO.	DATE	ITEM	BY
1	11-22-84	LAST DISTRIBUTION CITY LAMP REVIEW	JCR	2	06-30-85	PARK REVISIONS	JCR
2	11-22-84	REC # 1 PARKS REVIEW	JCR	3	11-9-85	PARK REVISIONS	JCR
3	11-22-84	BID # 1 PLAN CHECK	JCR				
4	09-26-85	REC # 1 PARKS REVISION	JCR				

