

1 OVERALL CAMPUS PLAN
N.T.S.

NORTH

PALOS VERDES PENINSULA UNIFIED SCHOOL DISTRICT	PROJECT: PALOS VERDES H.S. CLASSROOM BUILDING 3 600 CLOYDEN ROAD PALOS VERDES ESTATES CA, 90274	REGISTRATION LICENSED ARCHITECT WADE DINE FRAZIER NO. C24336 <i>Wade Frazier</i> RENEWS 6-30-13 STATE OF CALIFORNIA	DRAWING NO.: SK-1
	SUBJECT: 1 ADDENDUM 1		A/E PROJECT NO.: 10021.00
SCALE: N.T.S.		SHEET REF.: G101	

CONSTRUCTION ITEMS


CONSTRUCT/PROVIDE/INSTALL THE FOLLOWING:

- 01 GRATED CATCH BASIN, SEE DETAIL A/C121
- 02 6" CONCRETE MOW STRIP, SEE DETAIL 20/A121
- 03 TRUNCATED DOMES - SEE DETAIL 8/A121
- 04 CONCRETE CURB - SEE DETAIL 14/A121
- 05 ASPHALT PAVEMENT - SEE DETAIL D/C121 1
- 06 ELECTRICAL EQUIPMENT, SEE ELECTRICAL DRAWINGS
- 07 GAS PRESSURE REGULATOR STATION, SEE PLUMBING DRAWINGS
- 08 CONCRETE FILLED BOLLARD - SEE DETAIL 15/A121
- 09 CHAIN LINK FENCE - SEE DETAIL 3/A121
- 10 CHAIN LINK GATE - SEE DETAIL 1/A121 & 4/A121
- 11 GROOVED BORDER - SEE DETAIL 10/A121
- 12 FIRE LANE SIGN - SEE DETAIL 19/A121
- 13 TOW AWAY SIGN - SEE DETAIL 18/A121
- 14 AREA DRAIN - SEE DETAIL G/C121

1


SITE PLAN

3/32" = 1'-0"

 


PALOS VERDES PENINSULA
UNIFIED SCHOOL DISTRICT

PROJECT:
PALOS VERDES H.S.
CLASSROOM BUILDING 3
600 CLOYDEN ROAD
PALOS VERDES ESTATES
CA, 90274

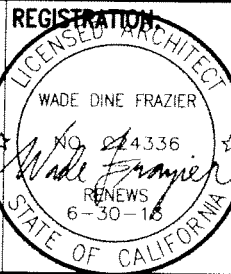

DRAWING NO.:	
SK-3	
A/E PROJECT NO.:	
10021.00	
DRAWN BY:	DATE:
N.C.	05.22.2012
SHEET REF.:	
A102	



SUBJECT: 1 ADDENDUM 1

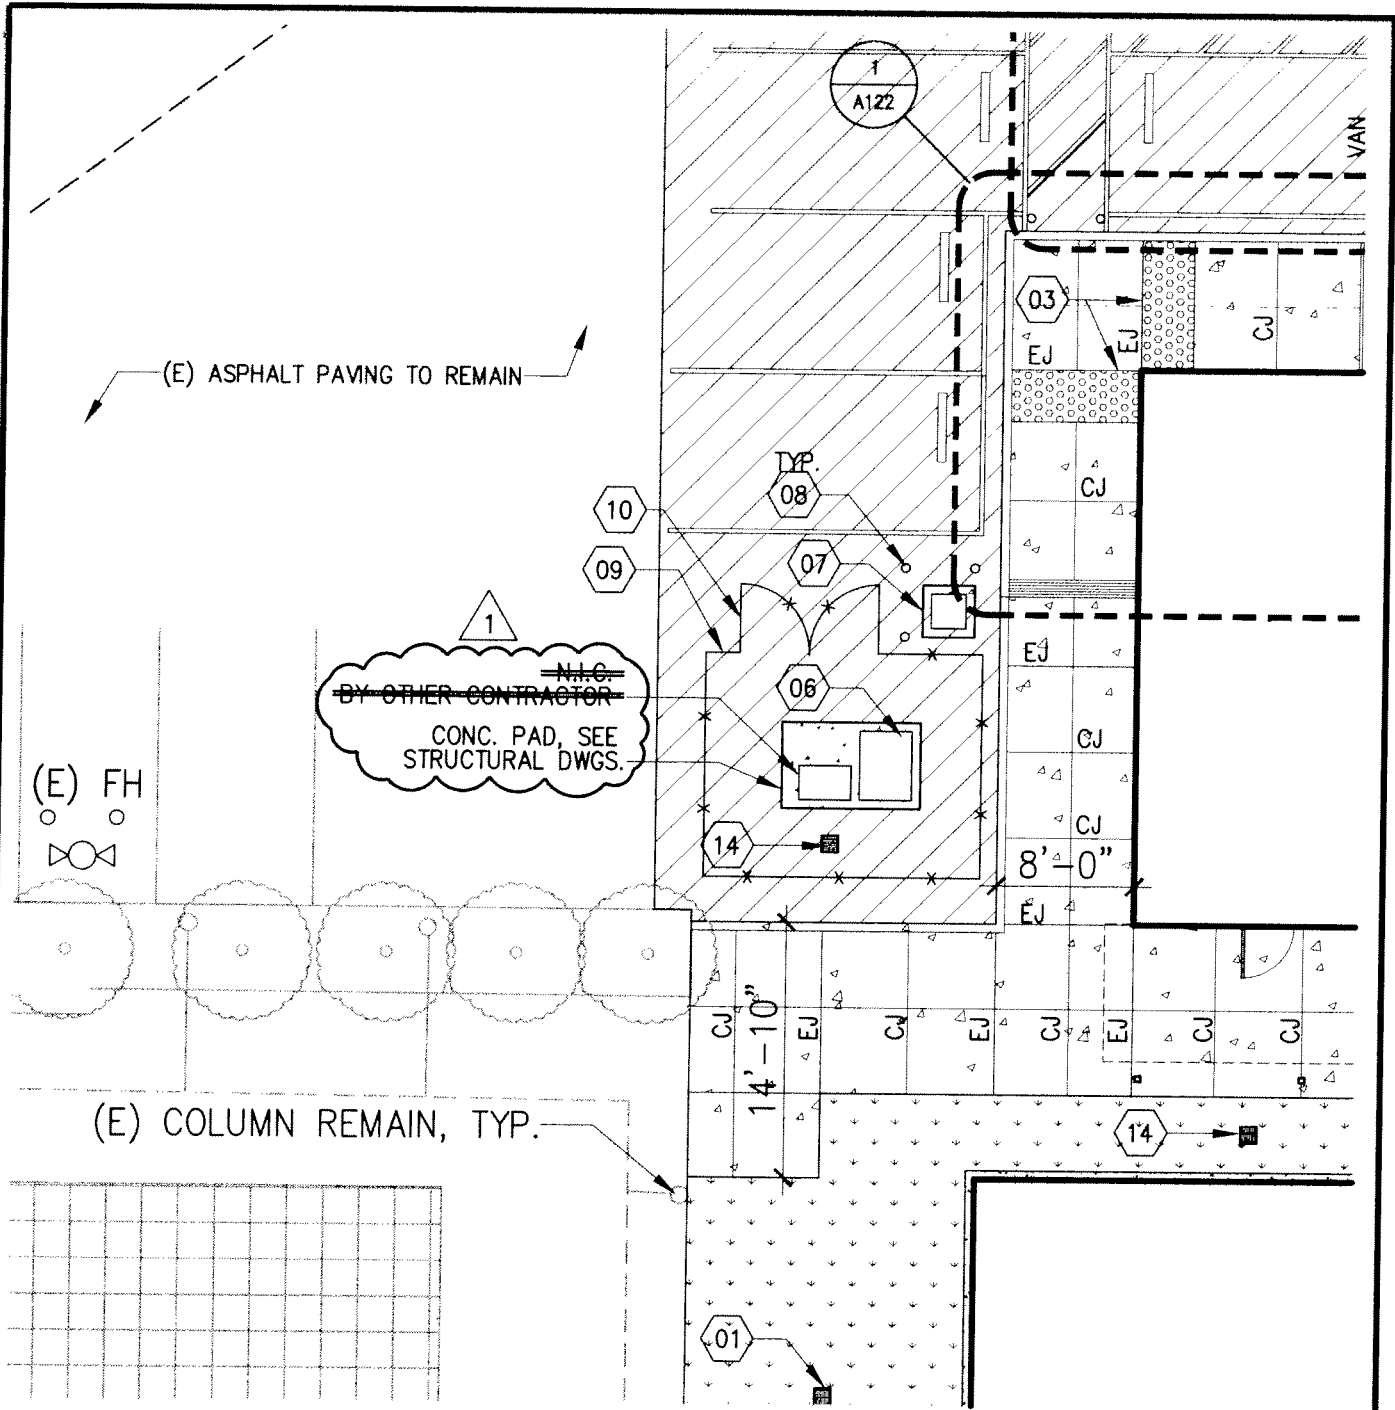

1


SITE PLAN

3/32" = 1'-0"

  


**PALOS VERDES PENINSULA
UNIFIED SCHOOL DISTRICT**

PROJECT:
PALOS VERDES H.S.
CLASSROOM BUILDING 3
600 CLOYDEN ROAD
PALOS VERDES ESTATES
CA, 90274

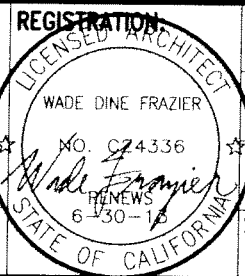

DRAWING NO.: SK-4
A/E PROJECT NO.: 10021.00
DRAWN BY: N.C. **DATE:** 05.22.2012
SHEET REF.: A102

SUBJECT: 1 ADDENDUM 1

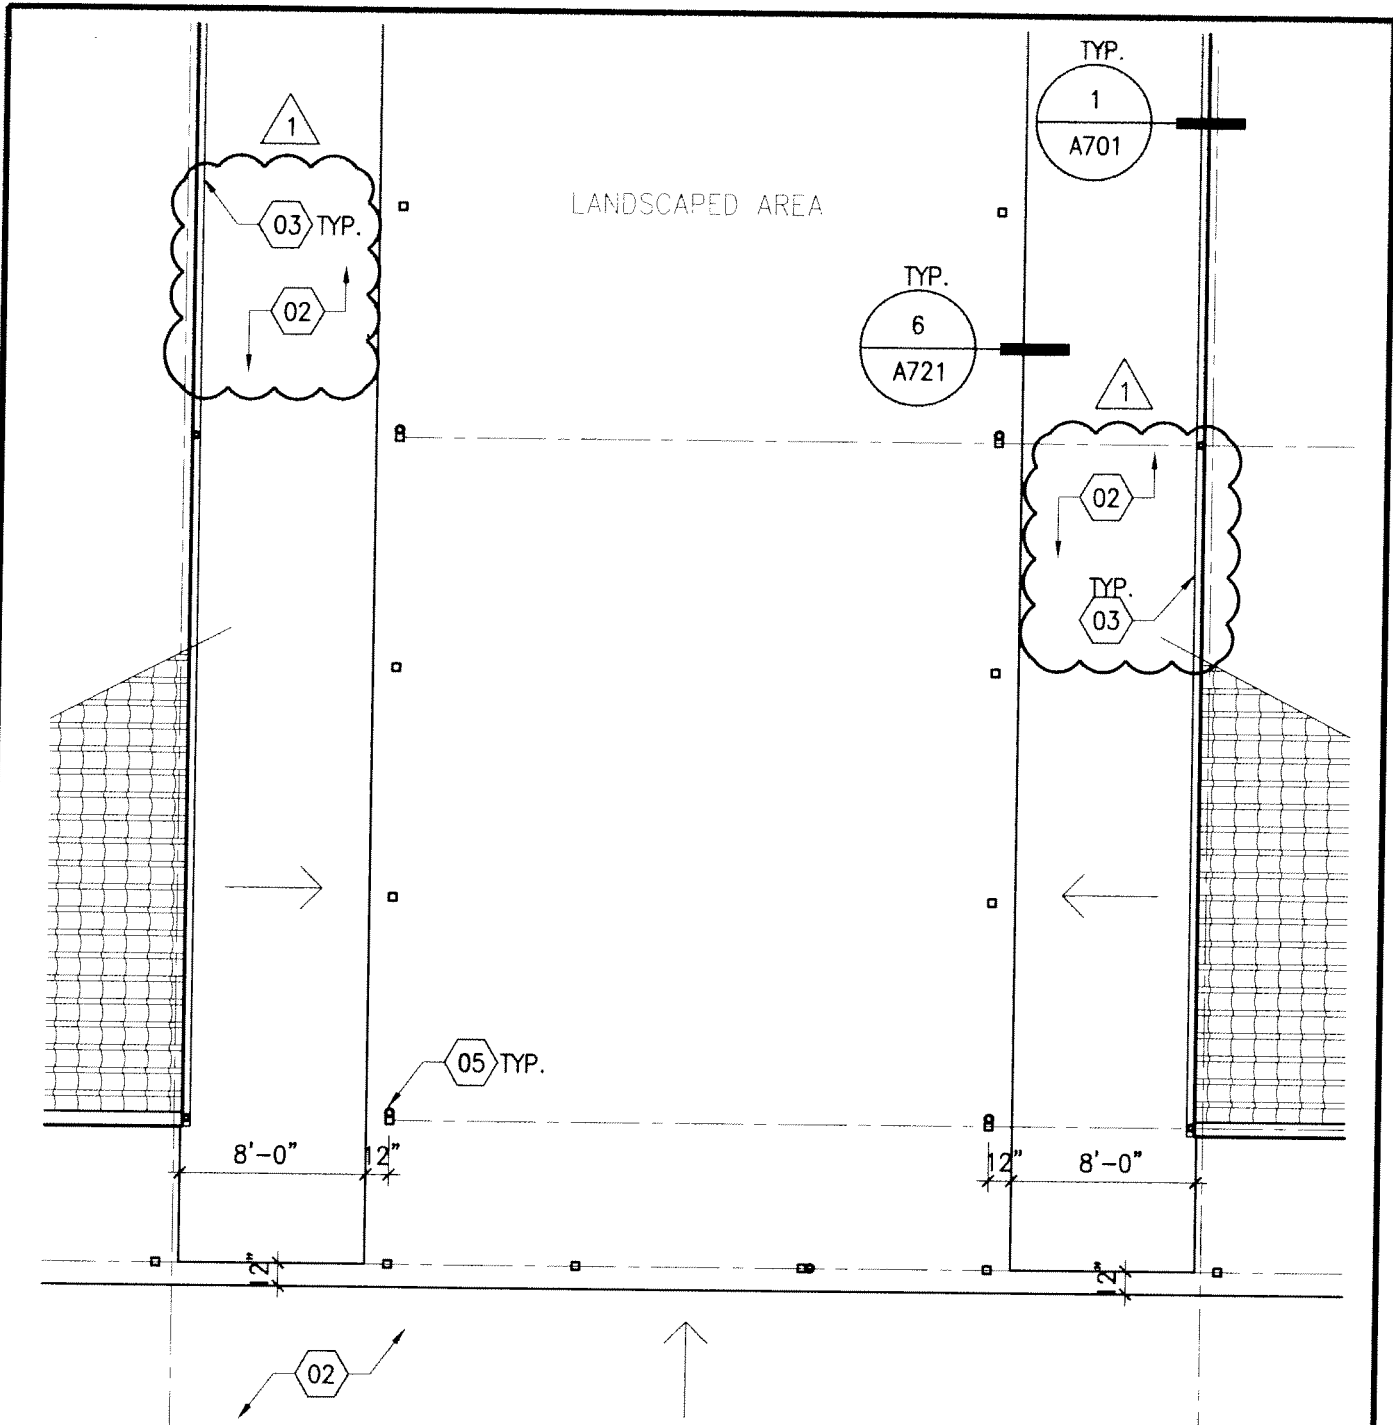


1

ROOF PLAN

PALOS VERDES PENINSULA
UNIFIED SCHOOL DISTRICT

PROJECT:
PALOS VERDES H.S.
CLASSROOM BUILDING 3
600 CLOYDEN ROAD
PALOS VERDES ESTATES
CA, 90274

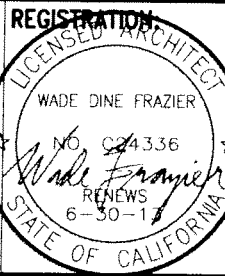

DRAWING NO.: SK-5
A/E PROJECT NO.: 10021.00
DRAWN BY: N.C. DATE: 05.22.2012
SHEET REF.: A203

SUBJECT: 1 ADDENDUM 1