
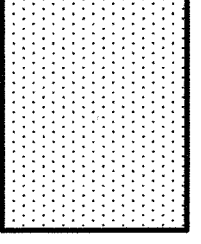
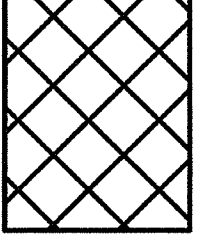
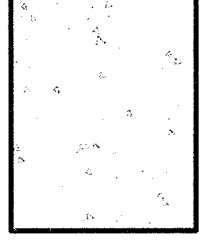
 



FINISHED SURFACE LEGEND:

-  BIOSWALE PLANTER
-  HERRINGBONE INTERLOCK PAVERS - STAMPED CONCRETE
-  CONCRETE WITH RUBBER MAT FINISH
-  CONCRETE

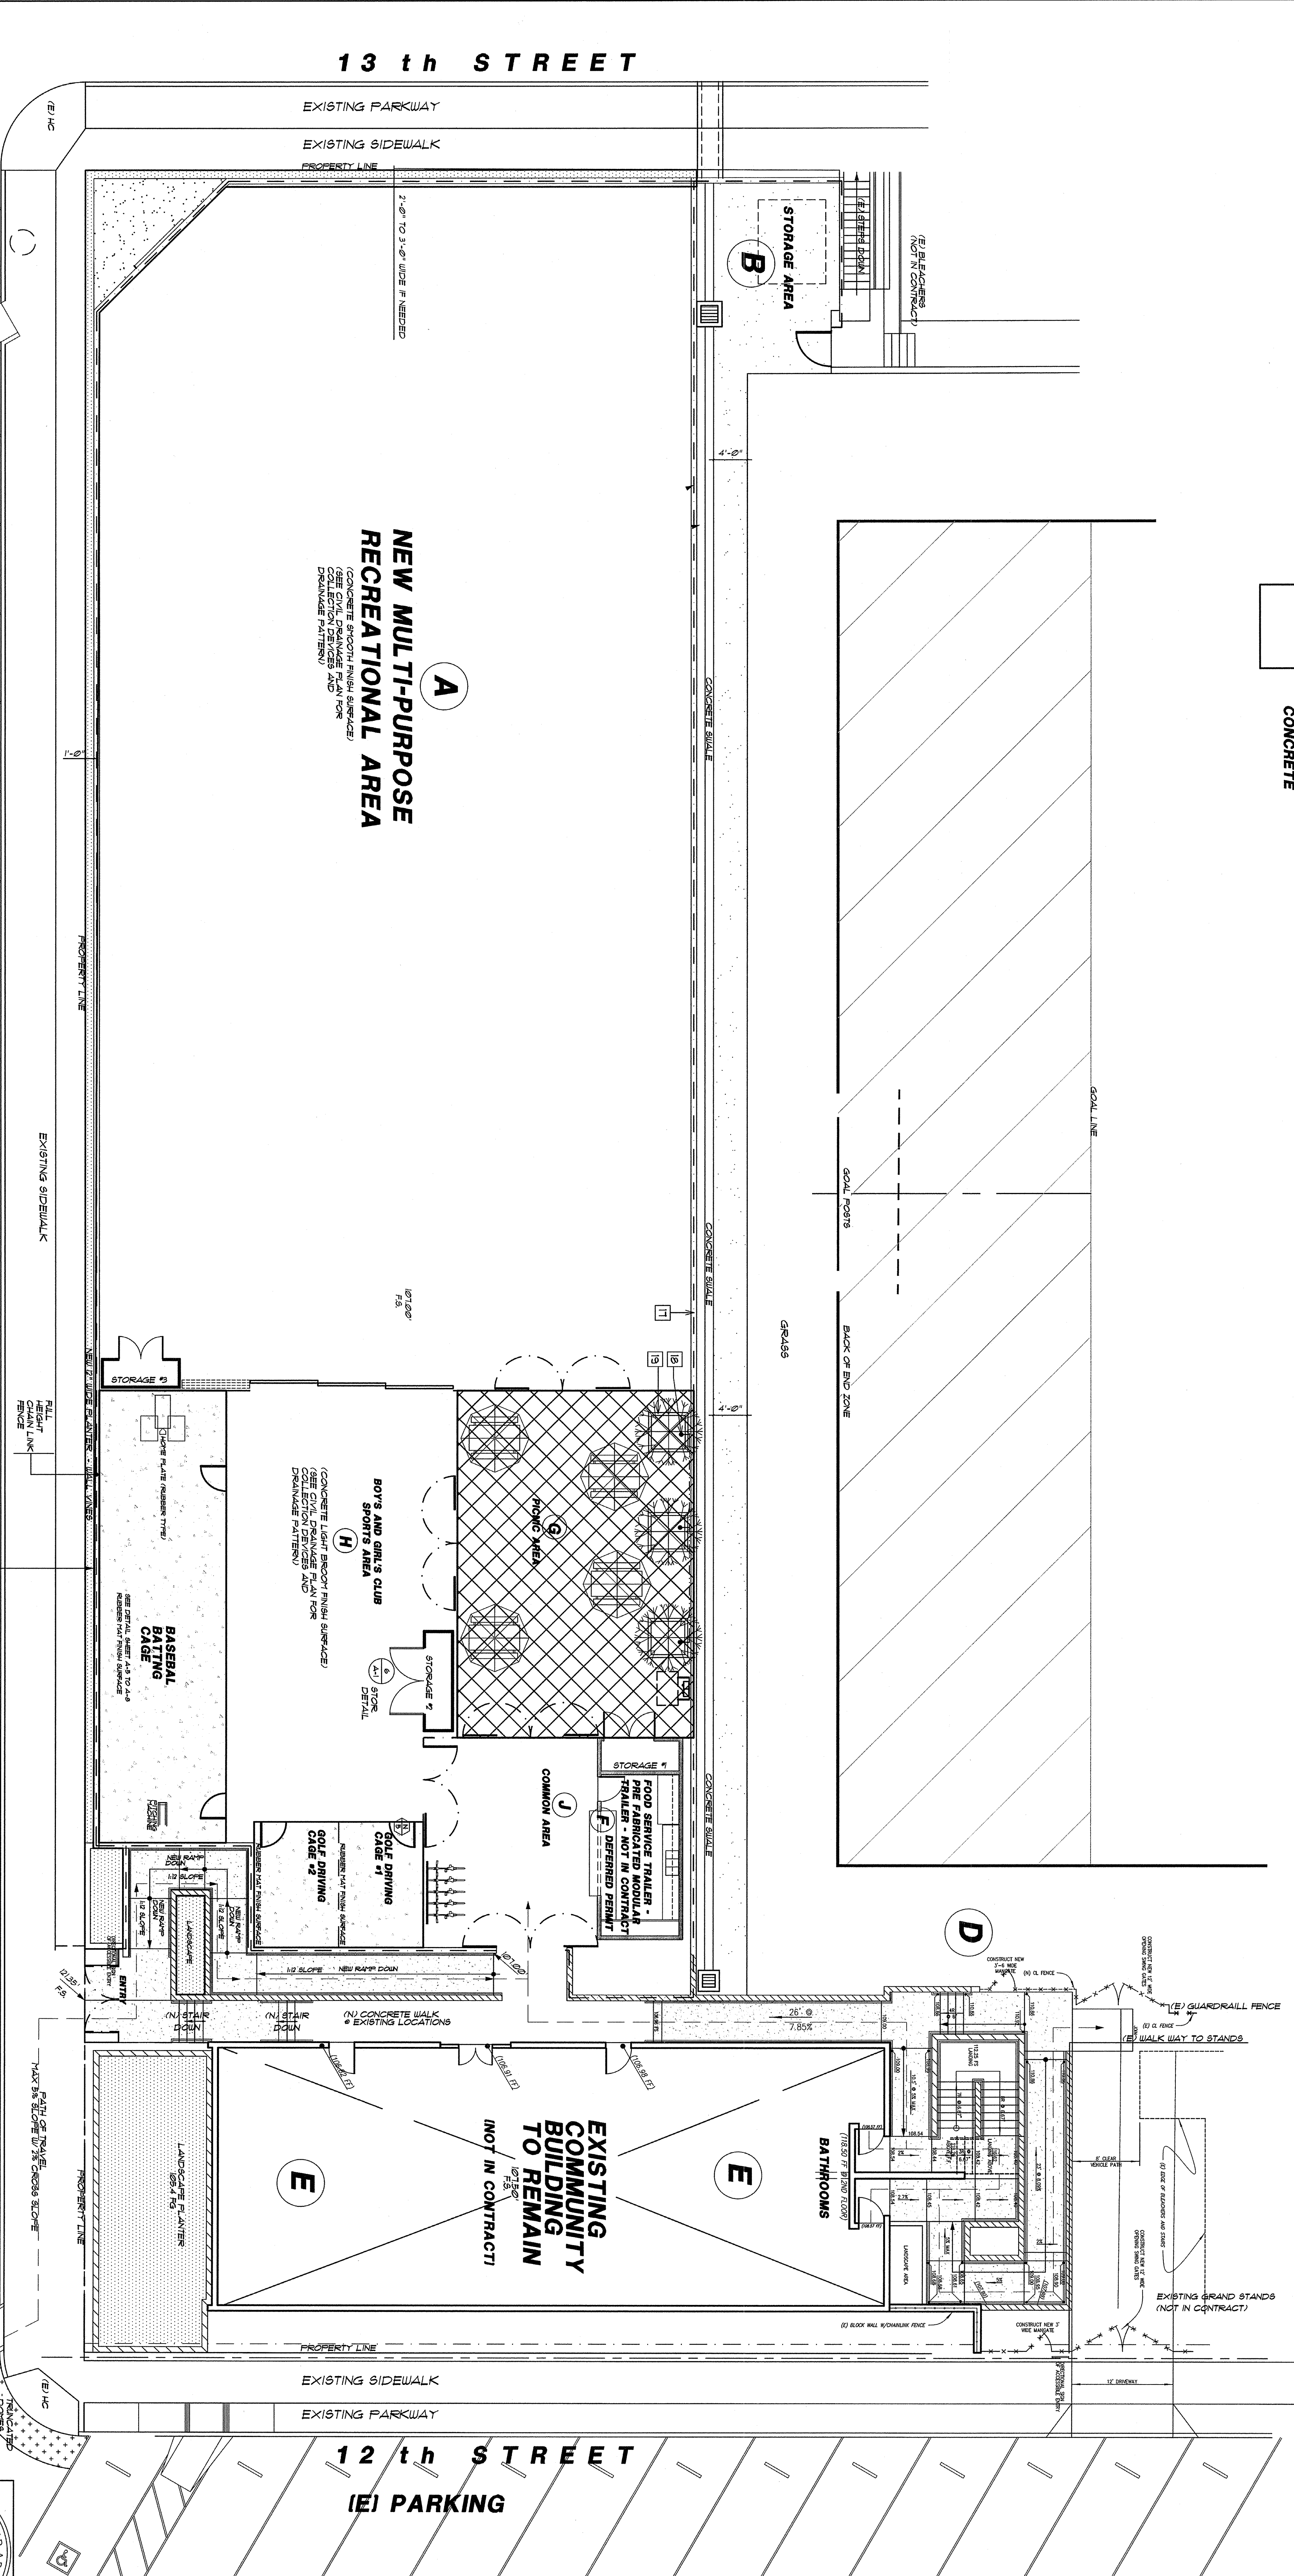


**FINISHED SURFACE FLOOR PLAN
SITE PLAN**

RA-2002-005
06/04/2012
SP-4
SCALE 1/8"=1'-0"
REVISED SITE PLAN - DANIELS FIELD
SP-4
JERRY C. MOON ARCHITECT, PLLC
LICENSED ARCHITECT
STATE OF CALIFORNIA
NO. 40238
JERRY C. MOON ARCHITECT, PLLC
RESERVES THEIR COPYRIGHT AND OTHER PROTECTIVE RIGHTS IN THESE PLANS. THESE PLANS ARE NOT TO BE REPRODUCED, COPIED, OR COMPILED IN ANY FORM OR BY ANY MEANS, WITHOUT THE WRITTEN PERMISSION AND CONSENT OF JERRY C. MOON ARCHITECT, PLLC. SHOULD UNAUTHORIZED REUSE BY A THIRD PARTY OCCUR, JERRY C. MOON ARCHITECT, PLLC SHALL BE HELD HARMLESS.

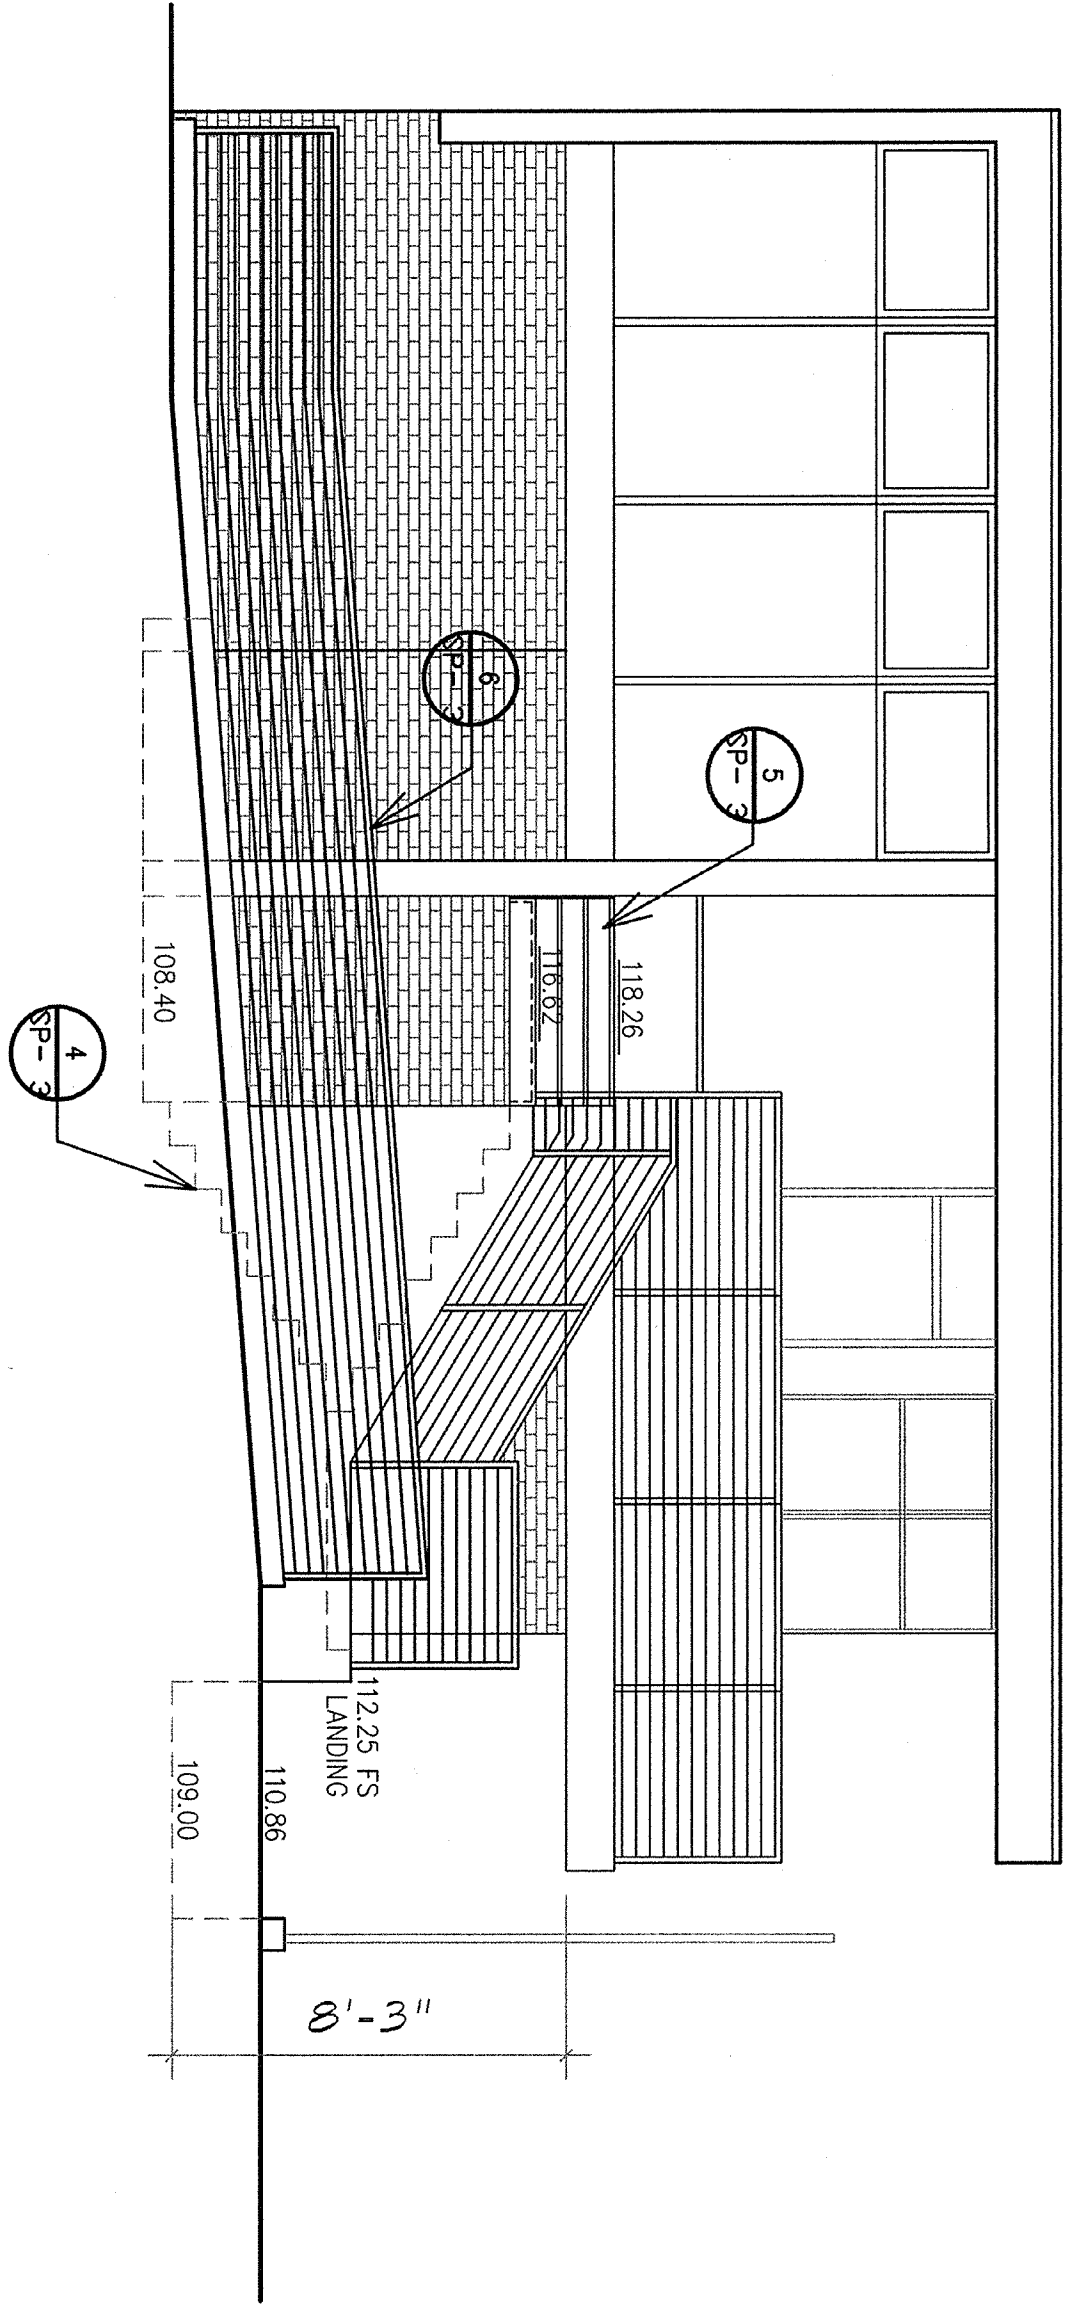


2
SP-5
WEST ELEVATION

SCALE 1/4"=1'-0"

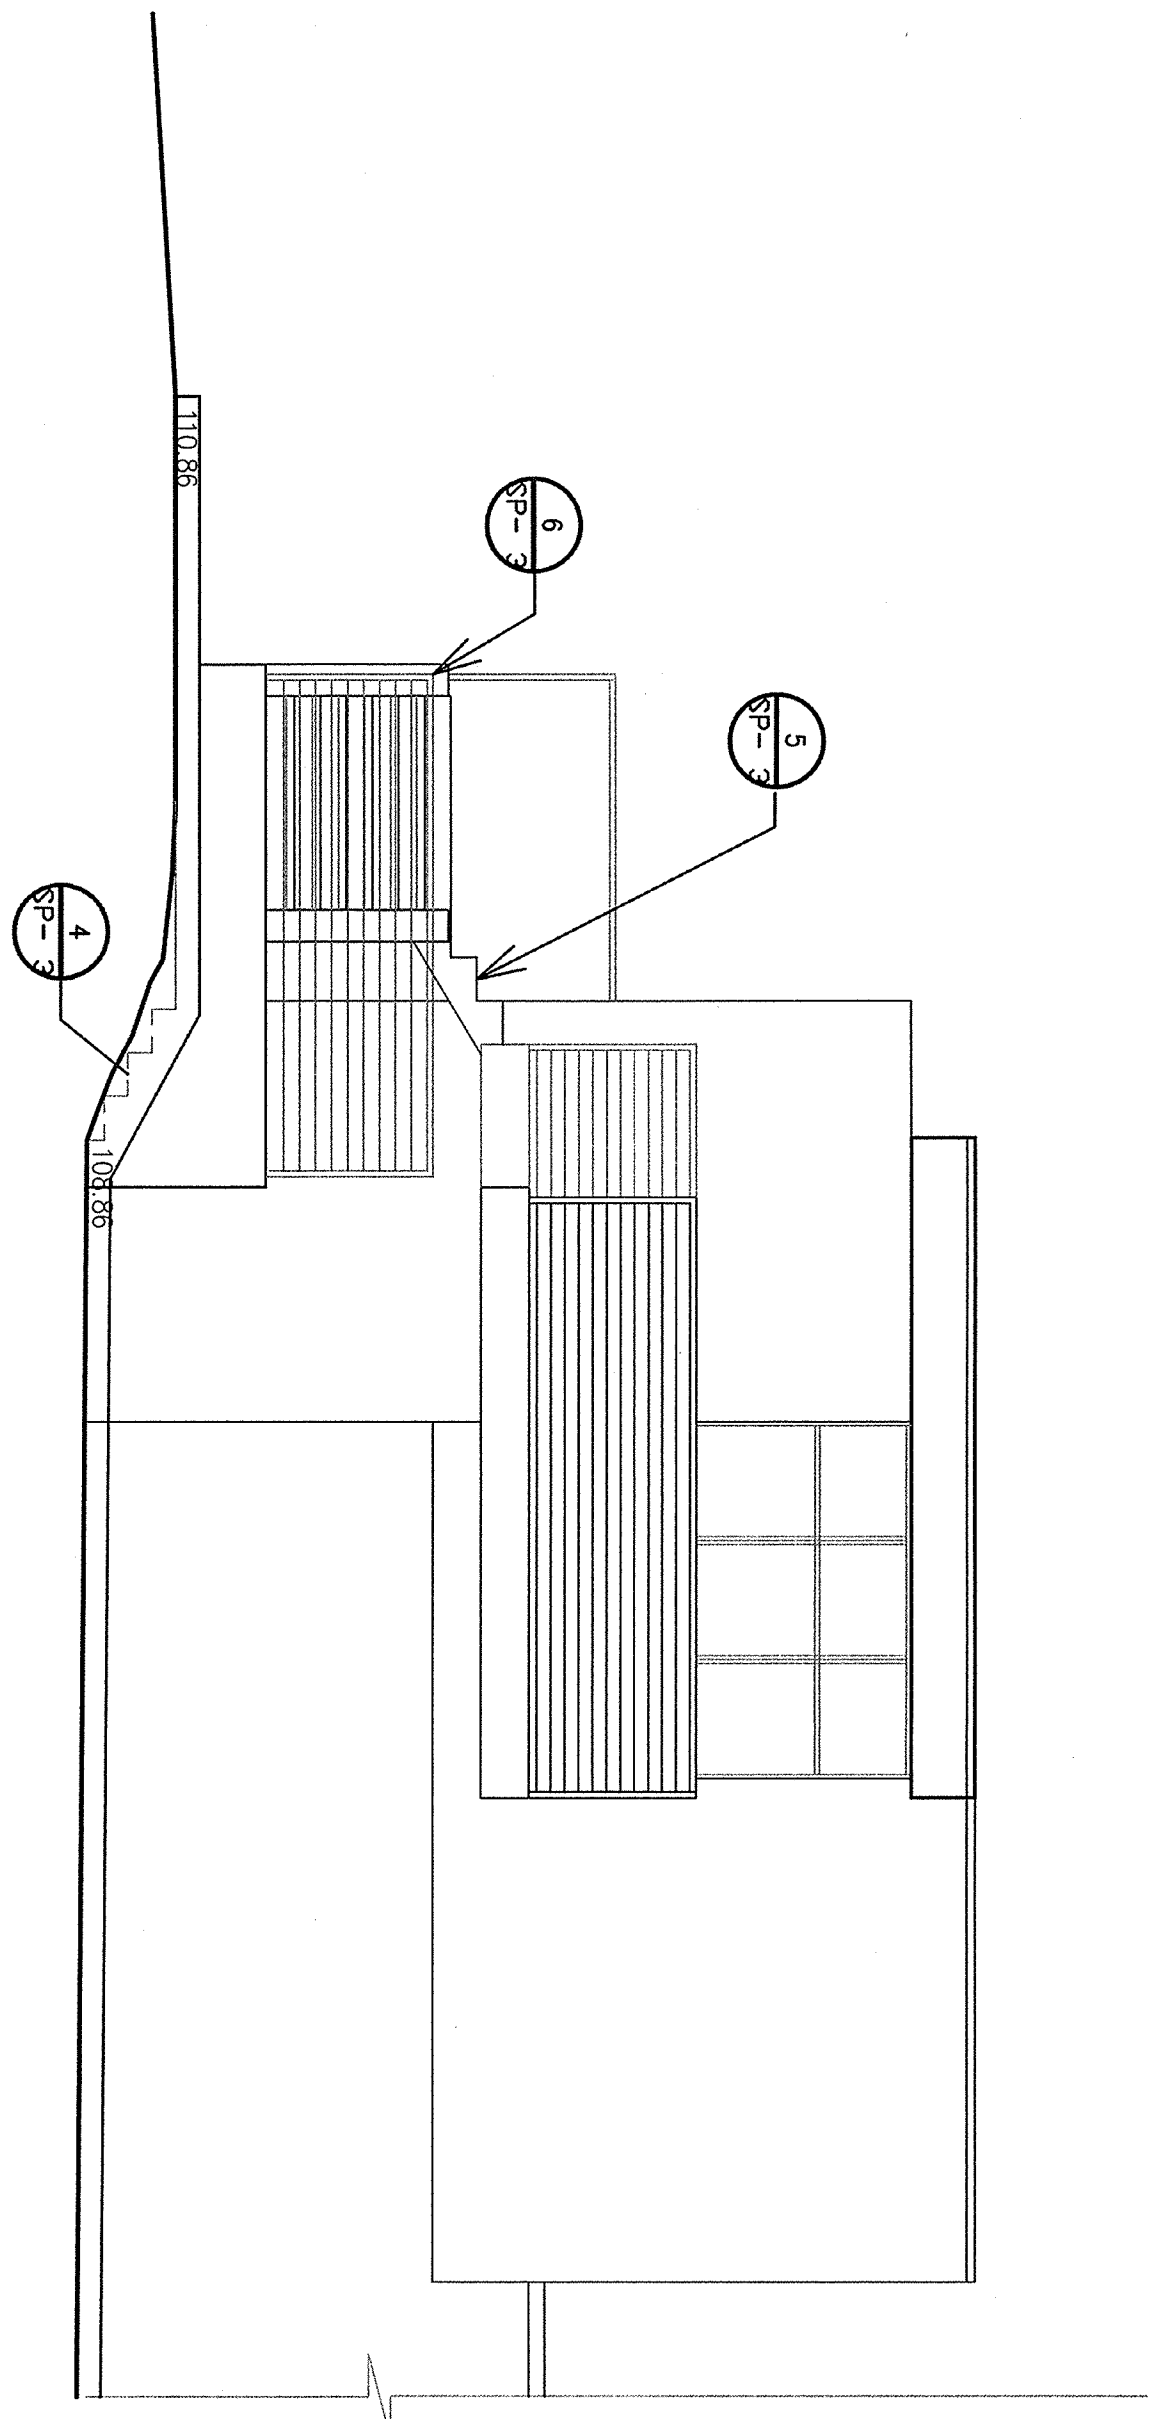


1
SP-5
SOUTH ELEVATION

SCALE 1/4"=1'-0"

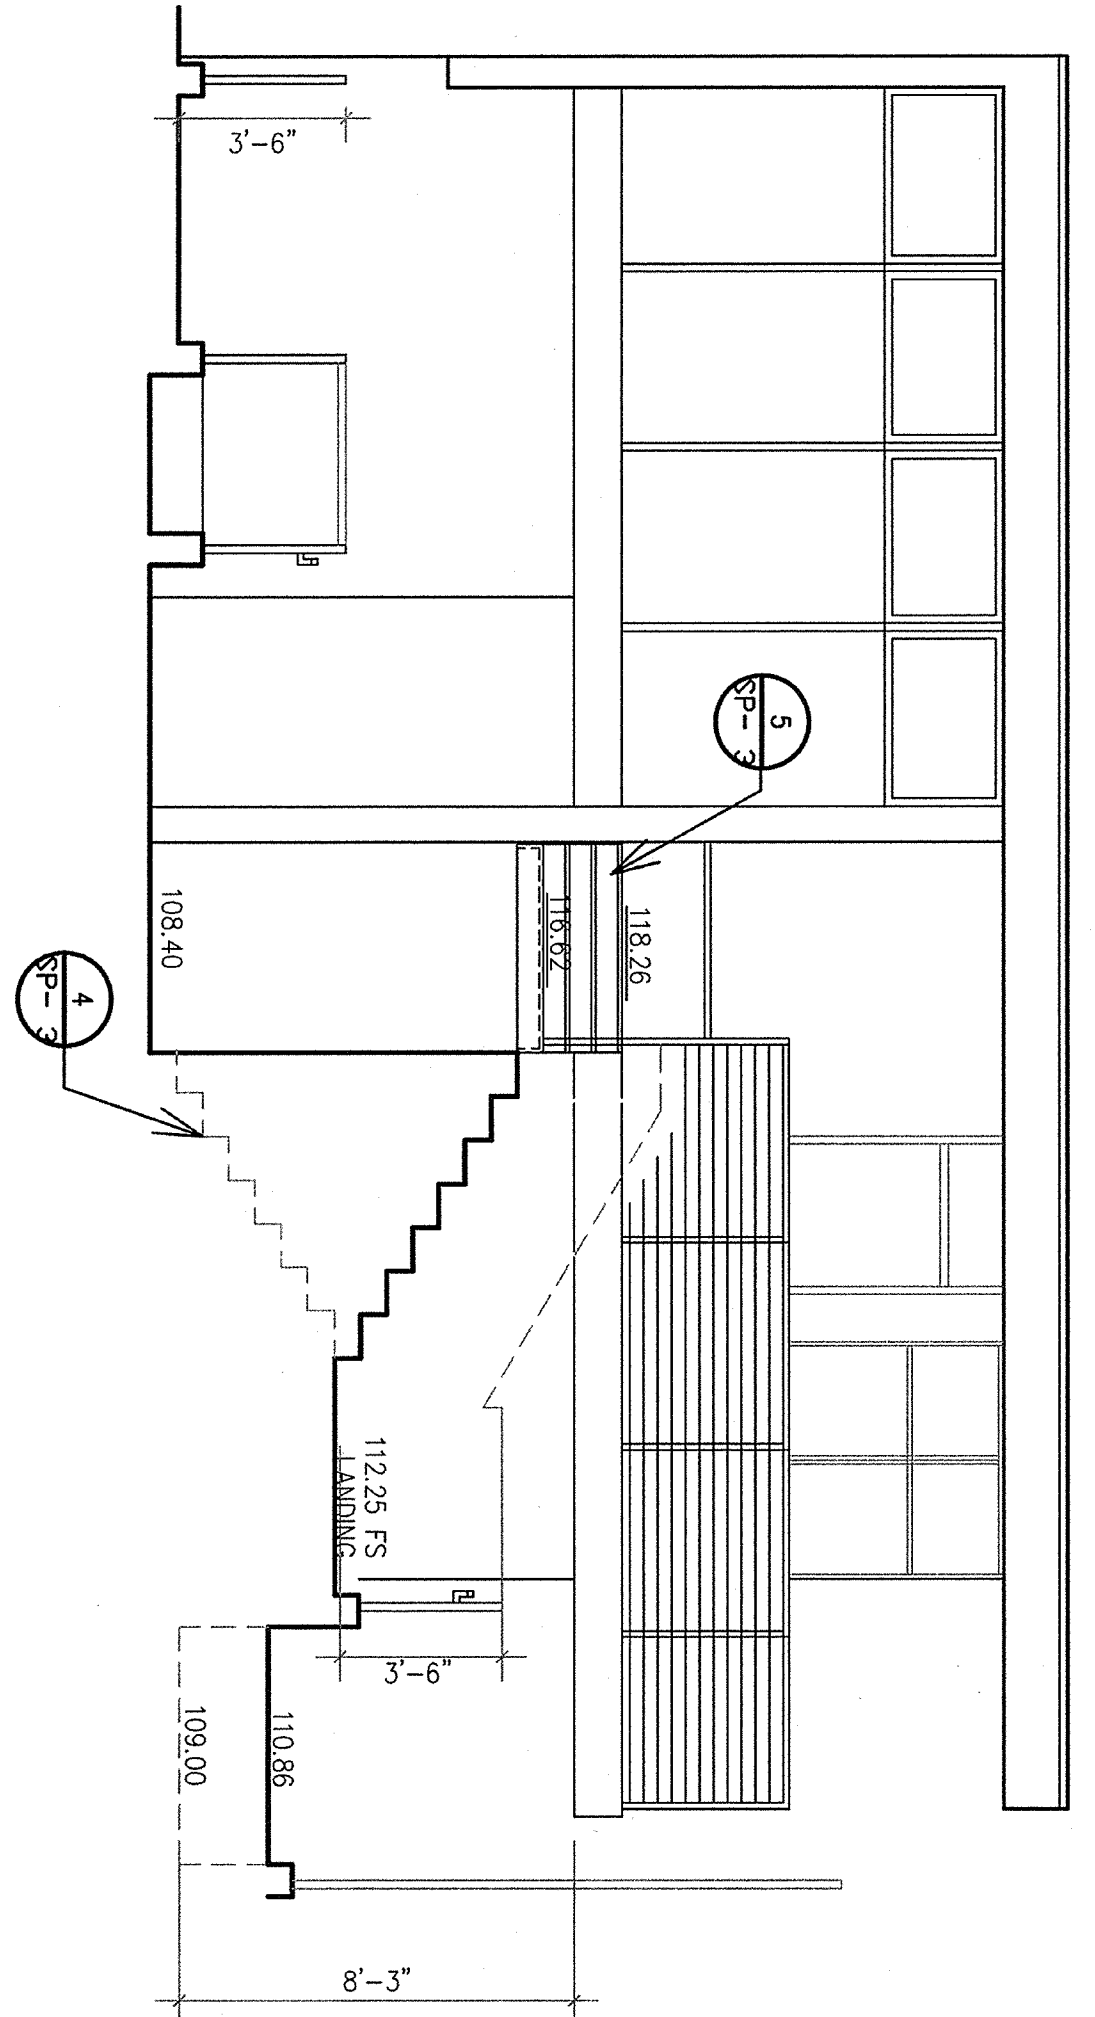

B
SP-5
SECTION B

SCALE 1/4"=1'-0"

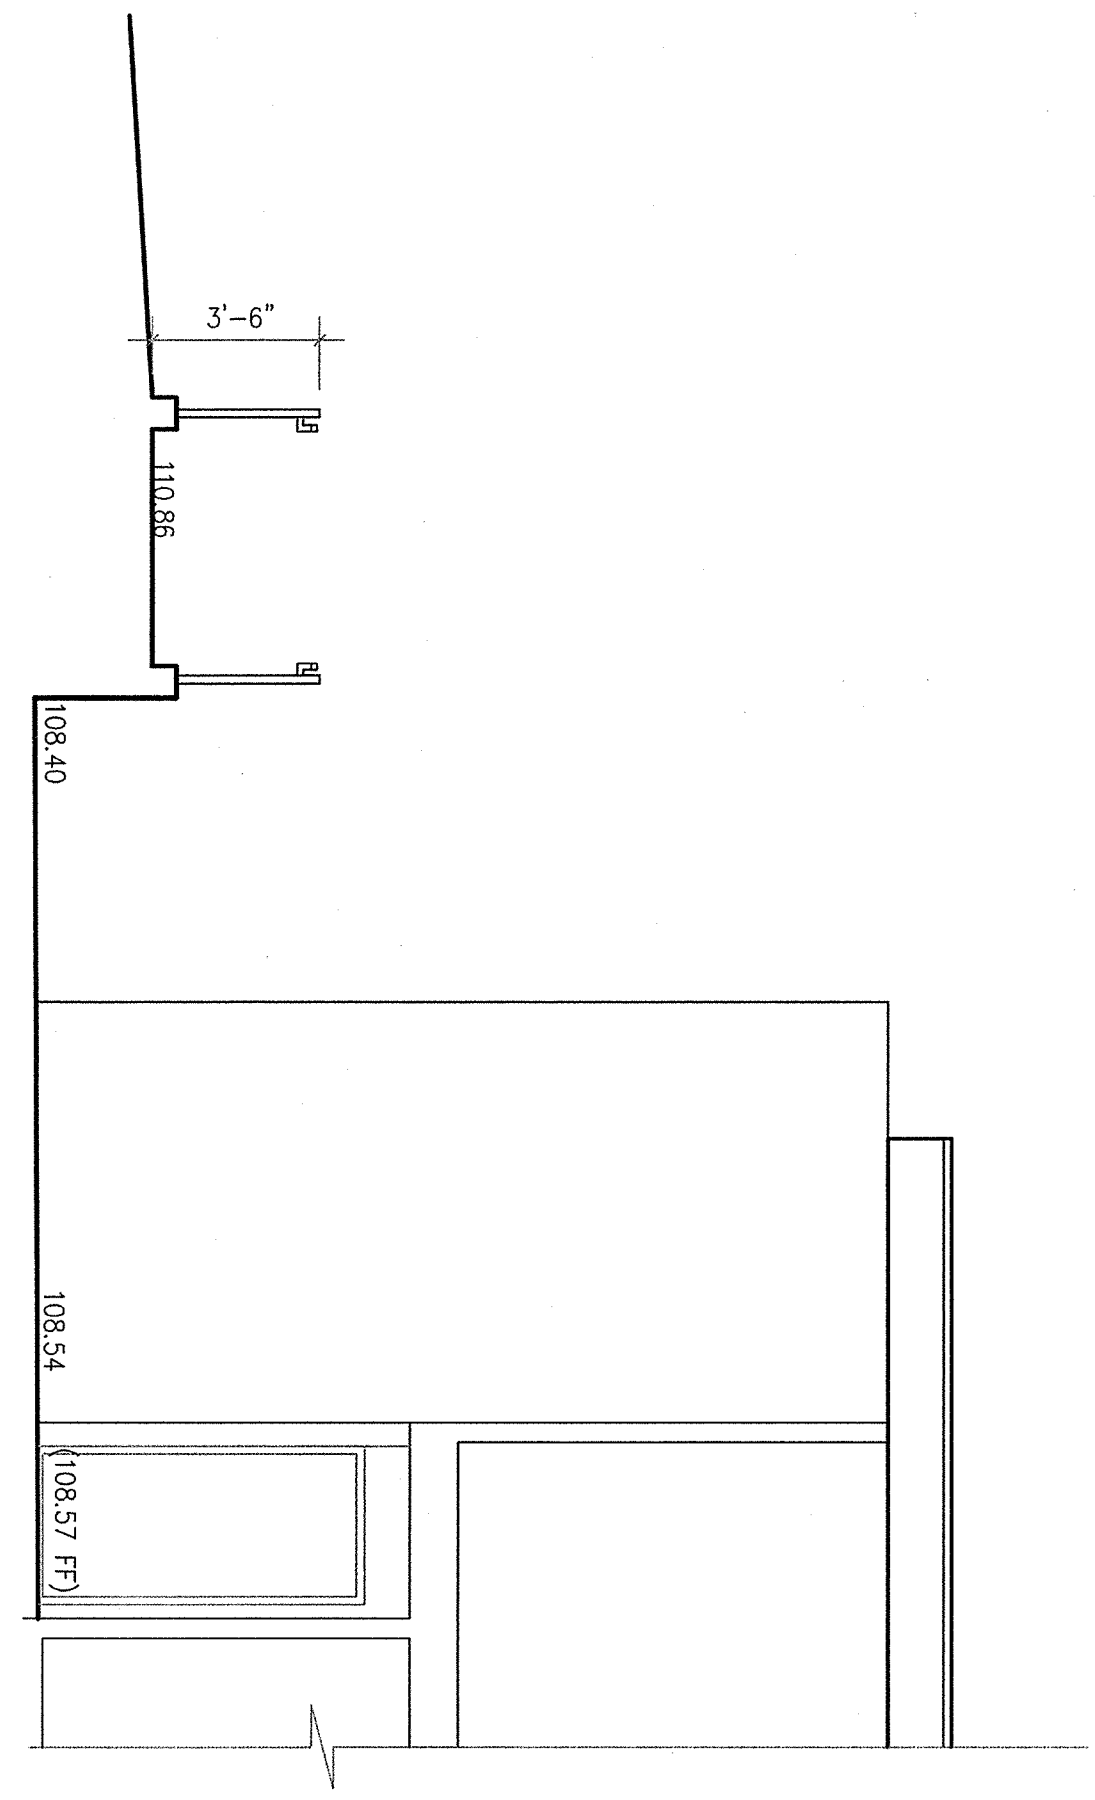


A
SP-5
SECTION A

SCALE 1/4"=1'-0"

ELEVATIONS AND SECTIONS

RTI SEP 23 2012

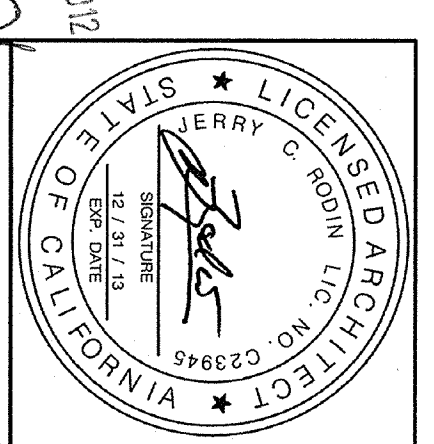

SP-5
06/04/2012
RA-2002-005

ROOM ASSOCIATES, JERRY C. ROBIN, ARCHITECT, AIA, BOSTON, MASSACHUSETTS, RESERVE THEIR COPYRIGHT LAW COMPLIANT AND OTHER PROPERTY RIGHTS IN THEIR PLANS. THESE PLANS ARE NOT TO BE REPRODUCED, CHANGED, OR COPIED IN ANY MANNER FOR ANY PURPOSES WITHOUT THE WRITTEN PERMISSION AND CONSENT OF ROOM ASSOCIATES, JERRY C. ROBIN, ARCHITECT, AIA. SHOULD DIMENSIONS VARY BY A THIRD PARTY, OCCASION ROOM ASSOCIATES, JERRY C. ROBIN, ARCHITECT, AIA SHALL BE HELD HARMLESS.