


(N) LAB CABINET ELEVATION

SCALE: 1/4"=1'-0"


SCALE: 1/4"=1'-0"

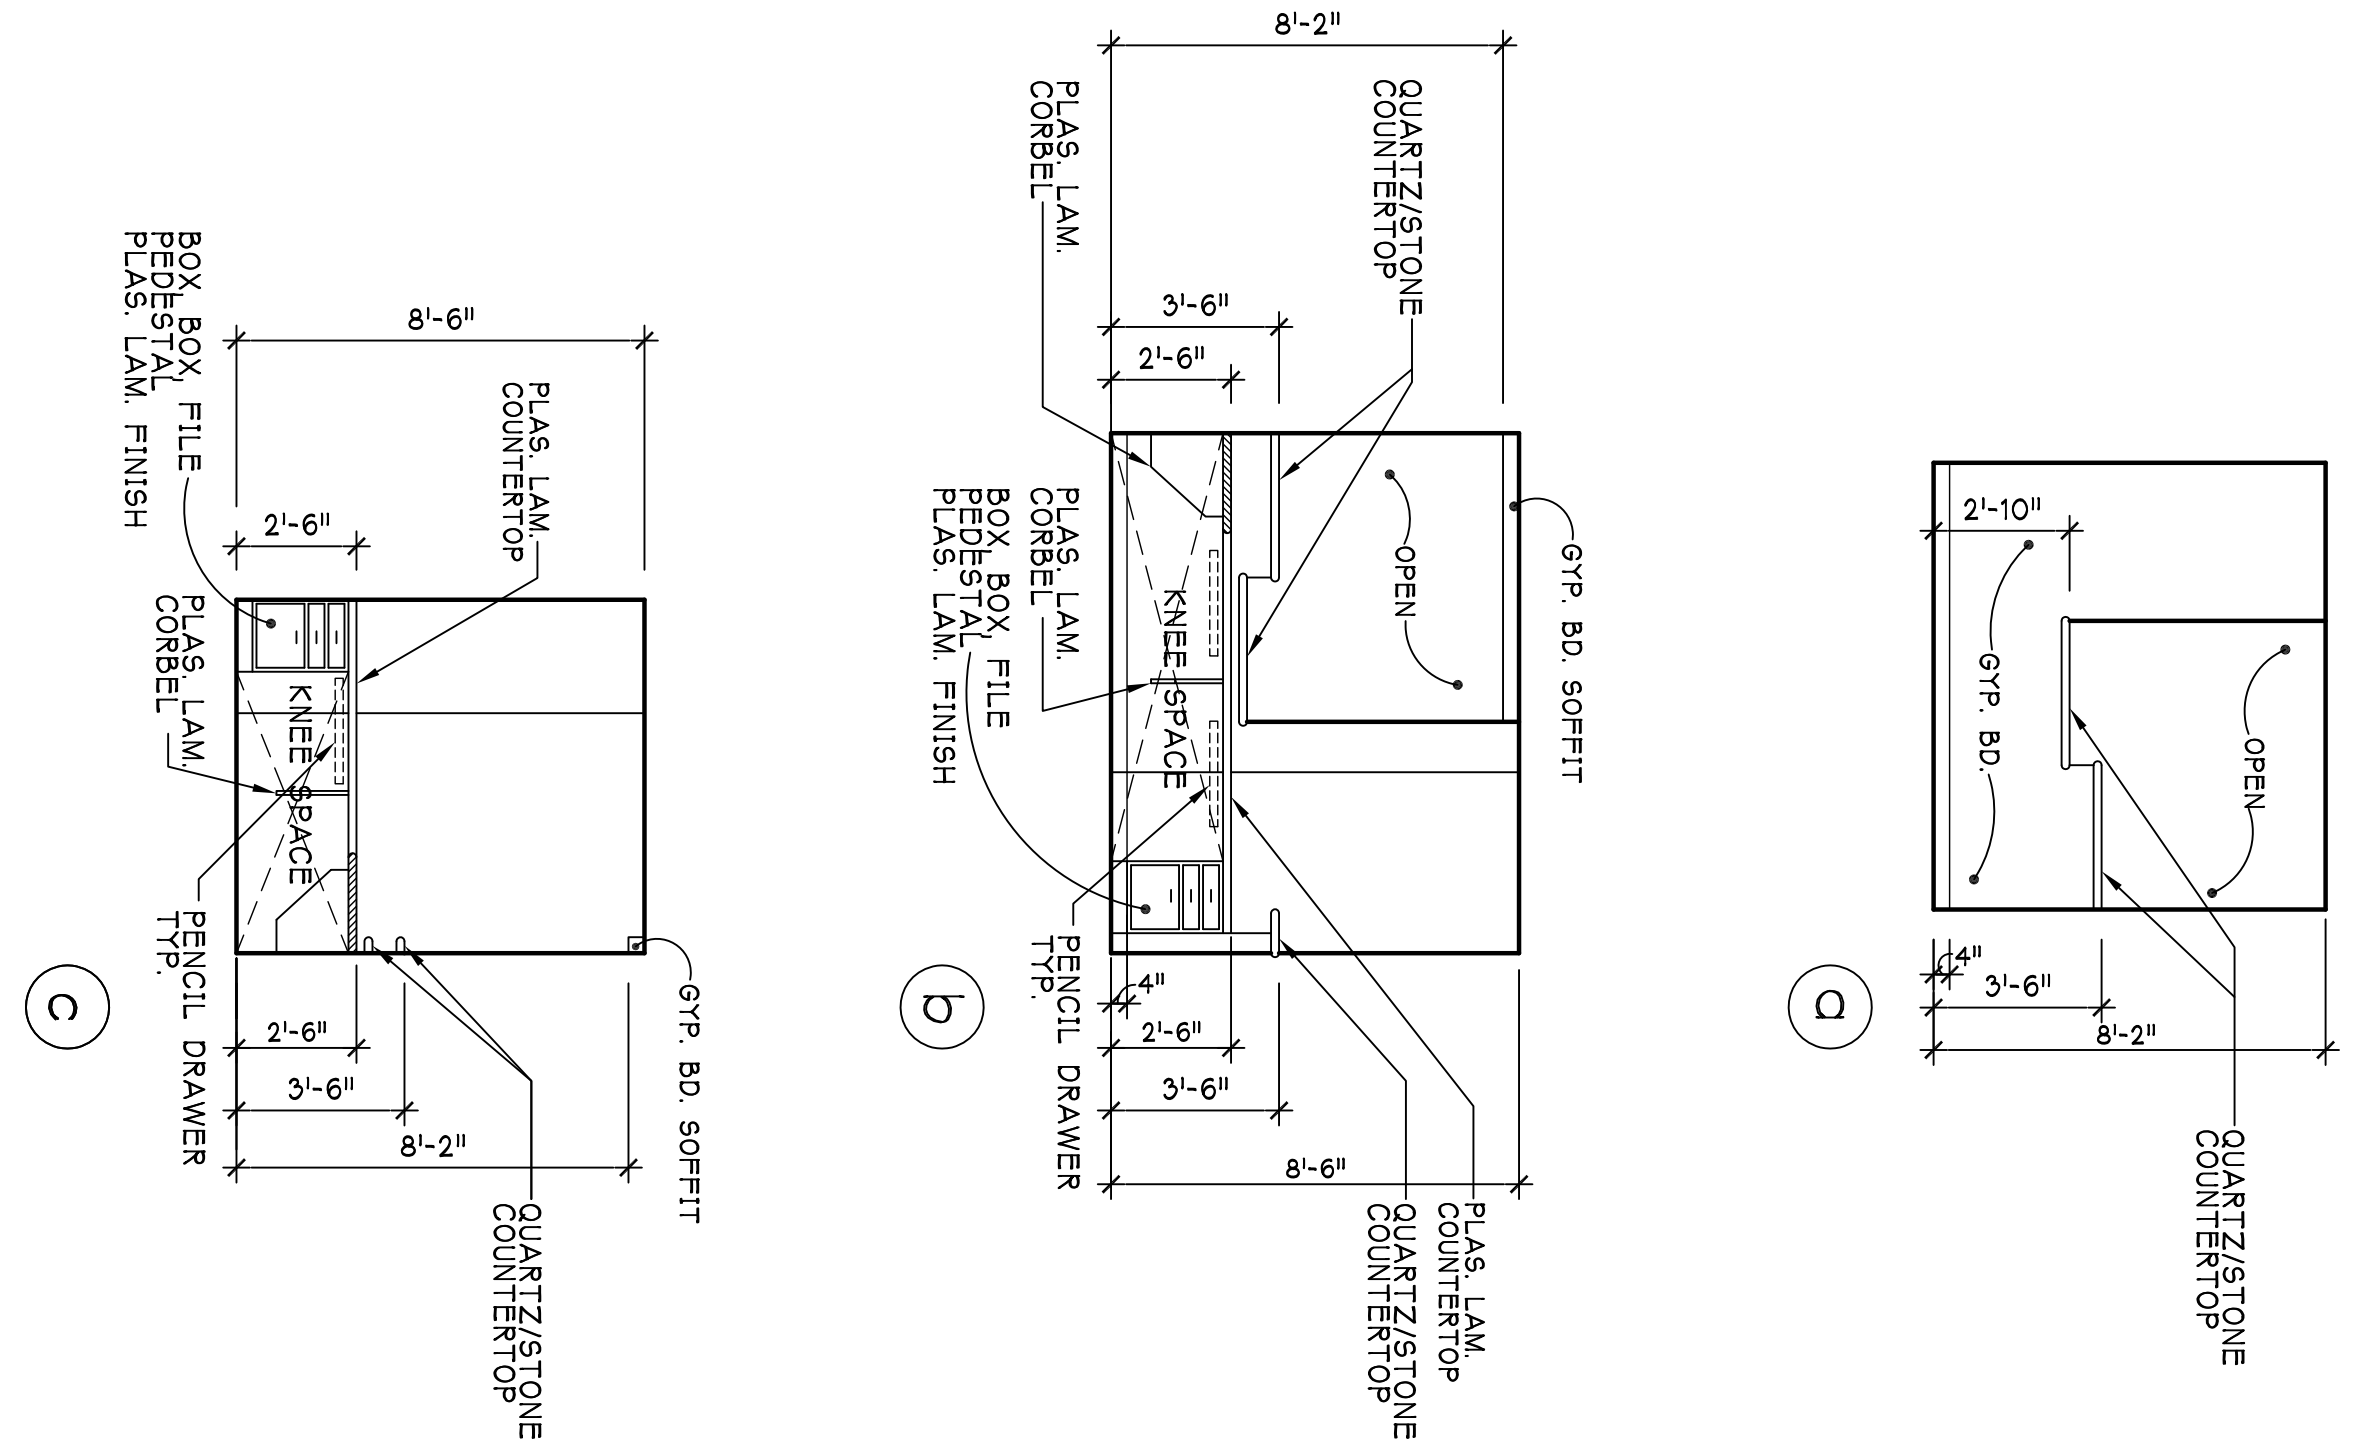

(N) RECEPTION INTERIOR ELEVATION


SCALE: 1/4"=1'-0"

SCALE: 1/4"=1'-0"

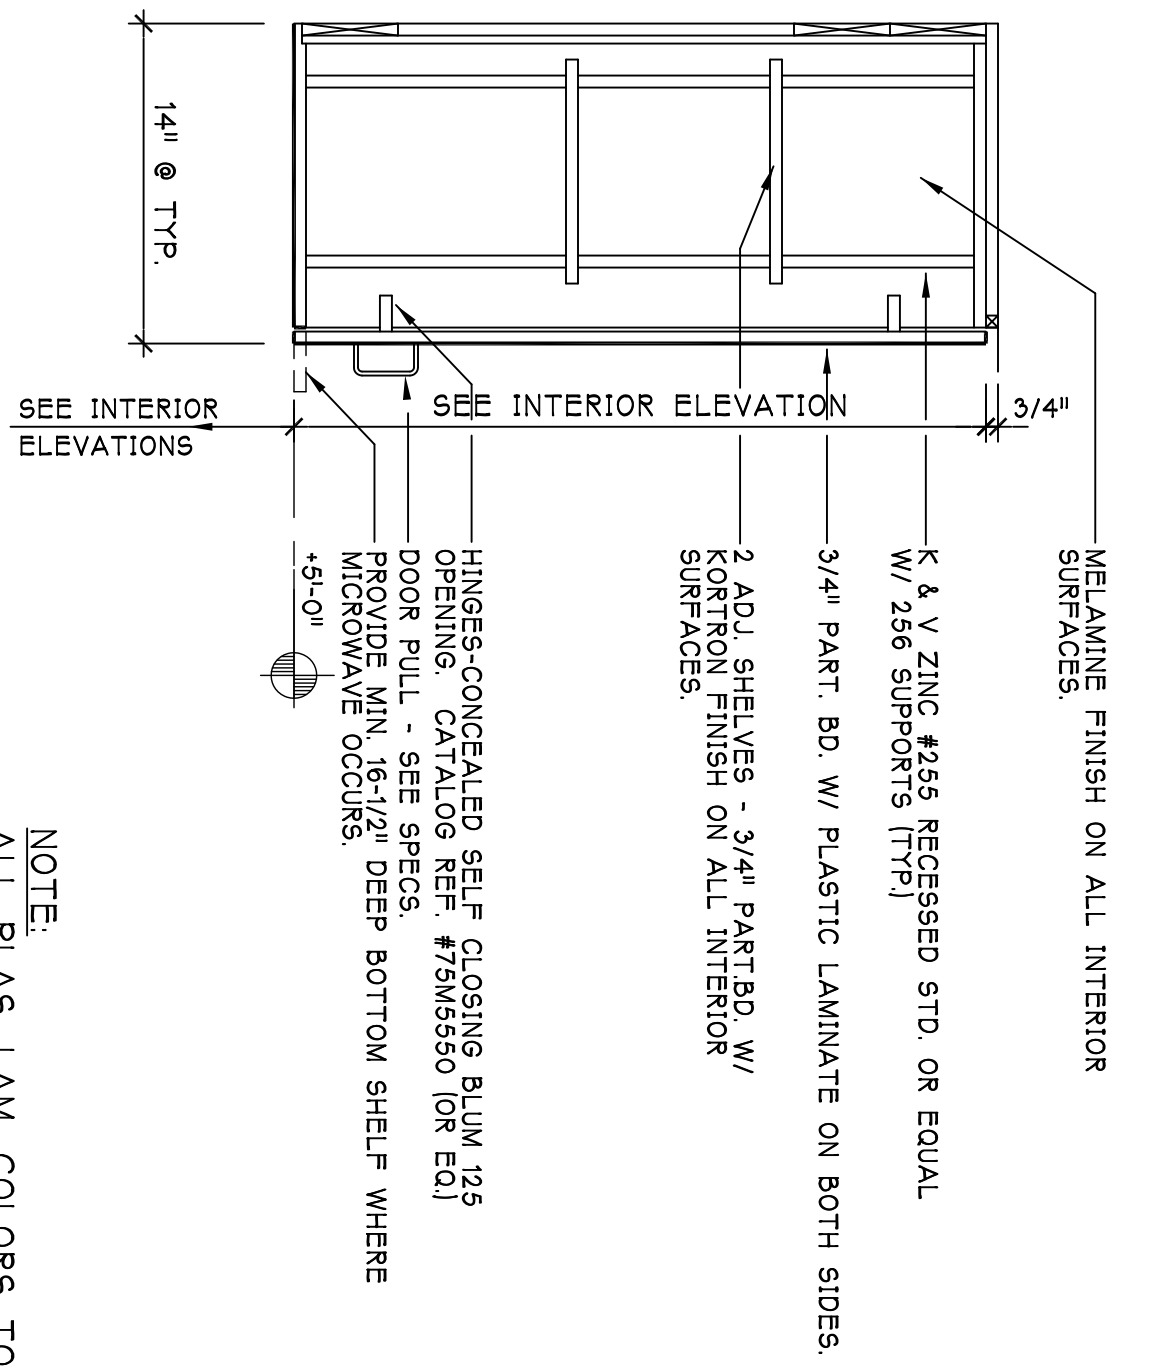


UPPER CABINET DETAIL

SCALE: 1/2"=1'-0"

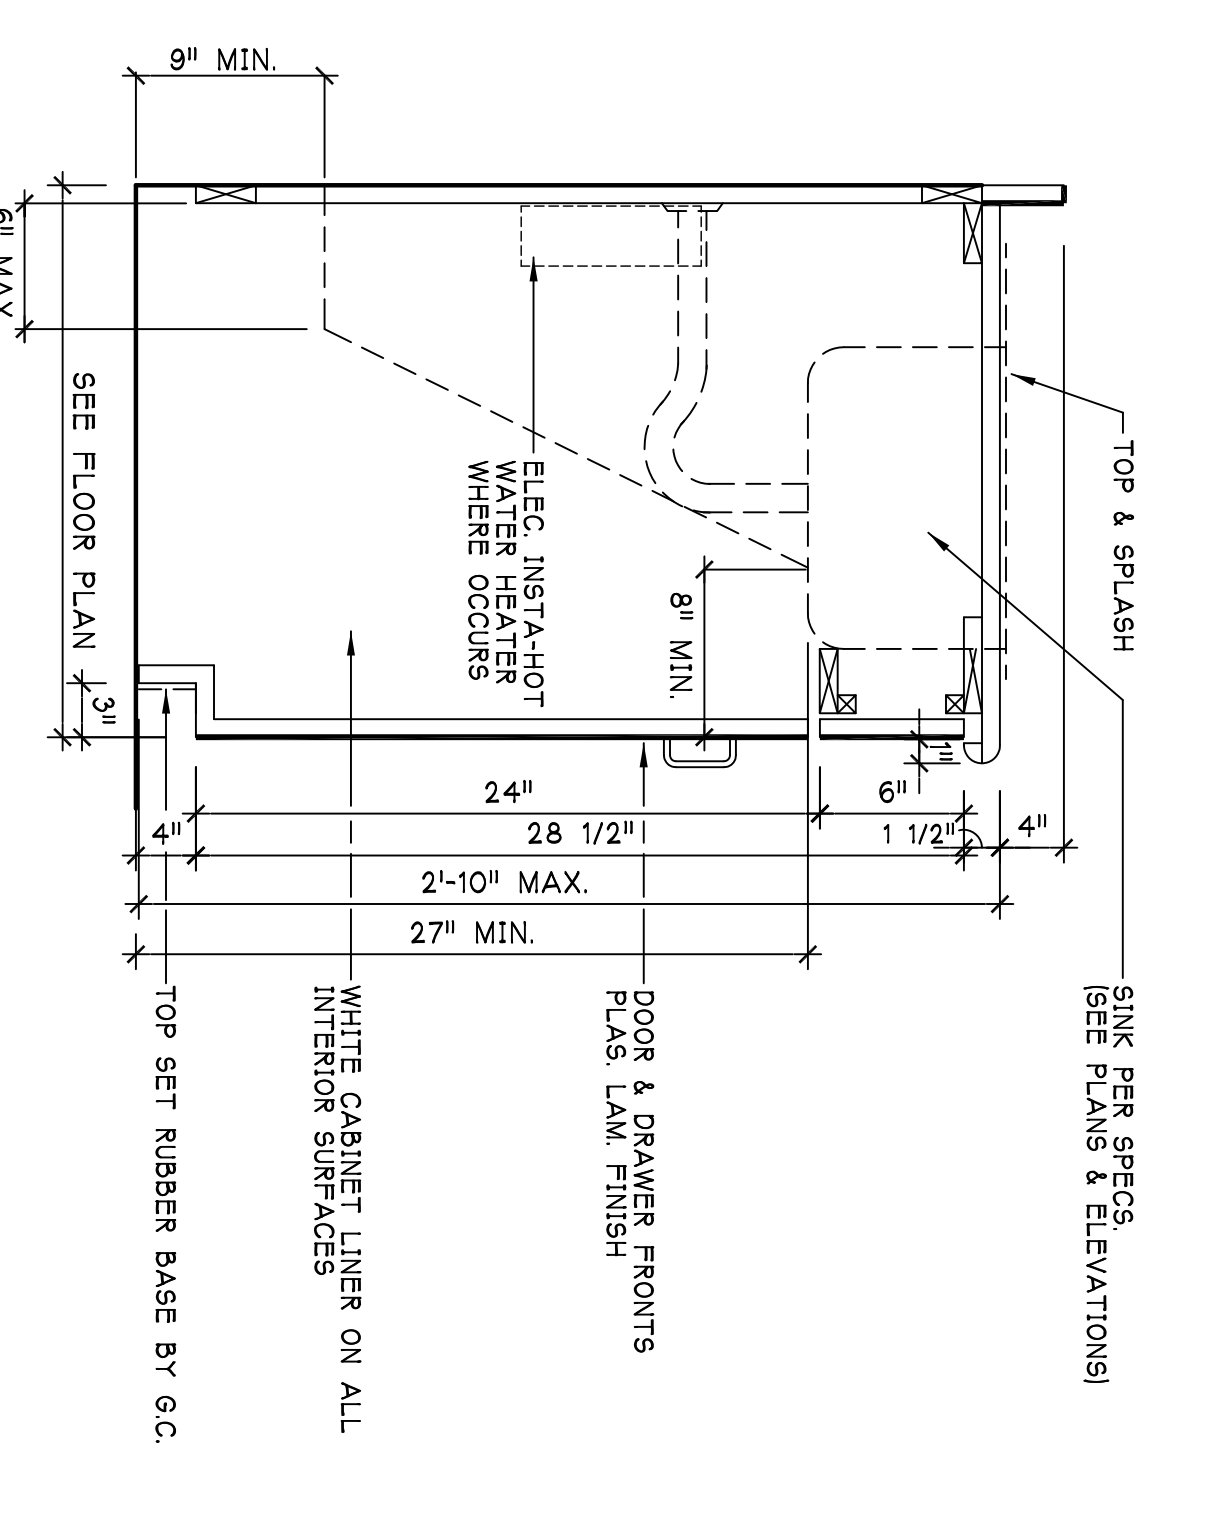

BASE CABINET DETAIL/ SINK LOCATION


SCALE: 1/2"=1'-0"

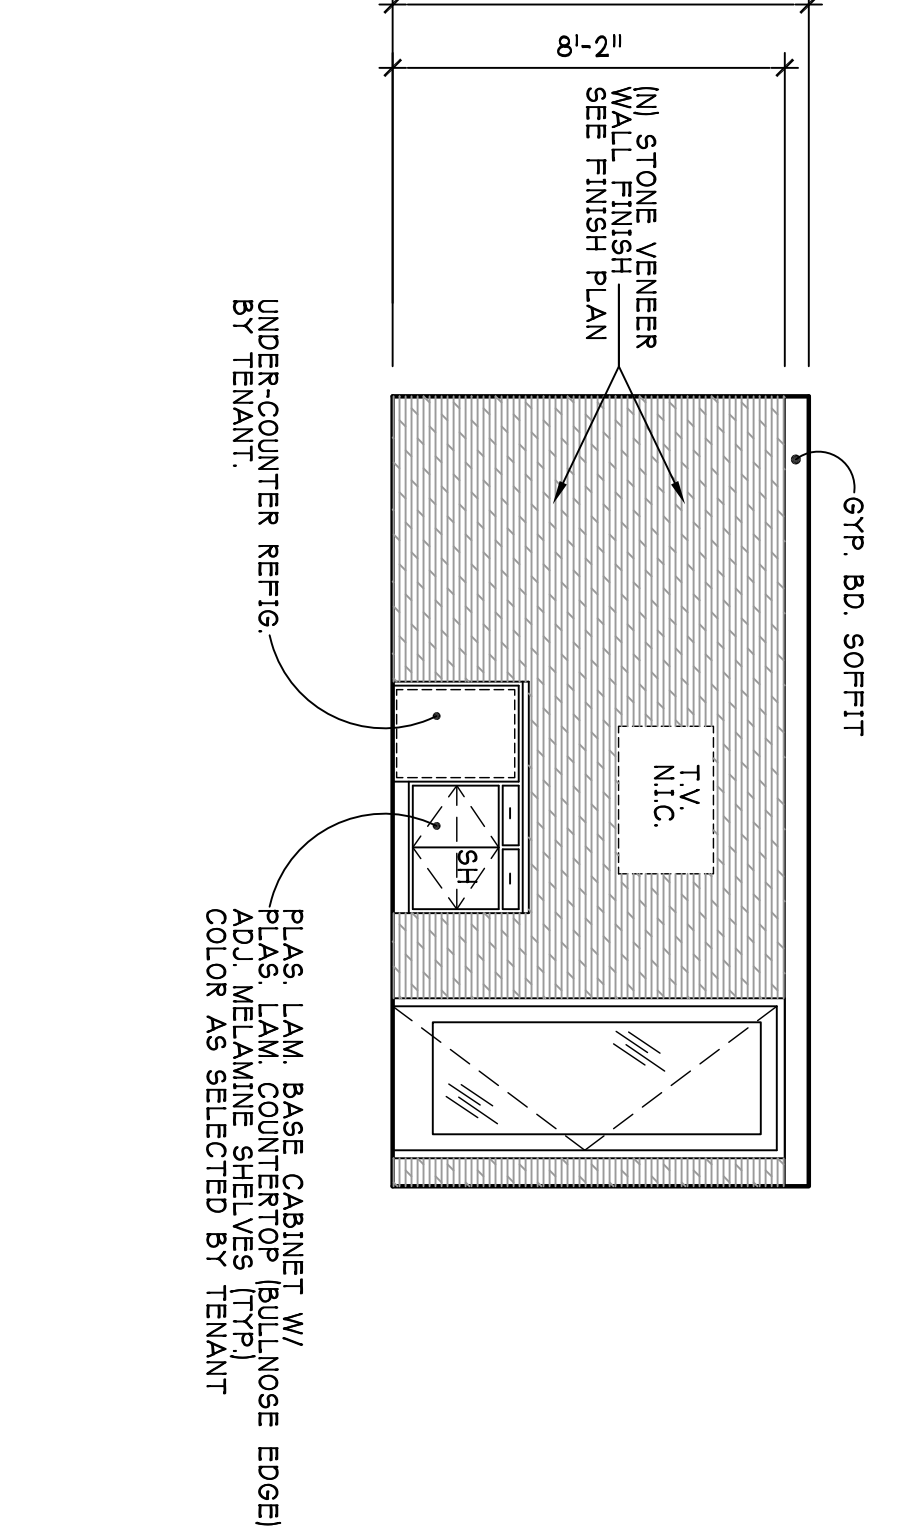

(N) WAITING CABINET ELEVATION


SCALE: 1/4"=1'-0"

SCALE: 1/4"=1'-0"

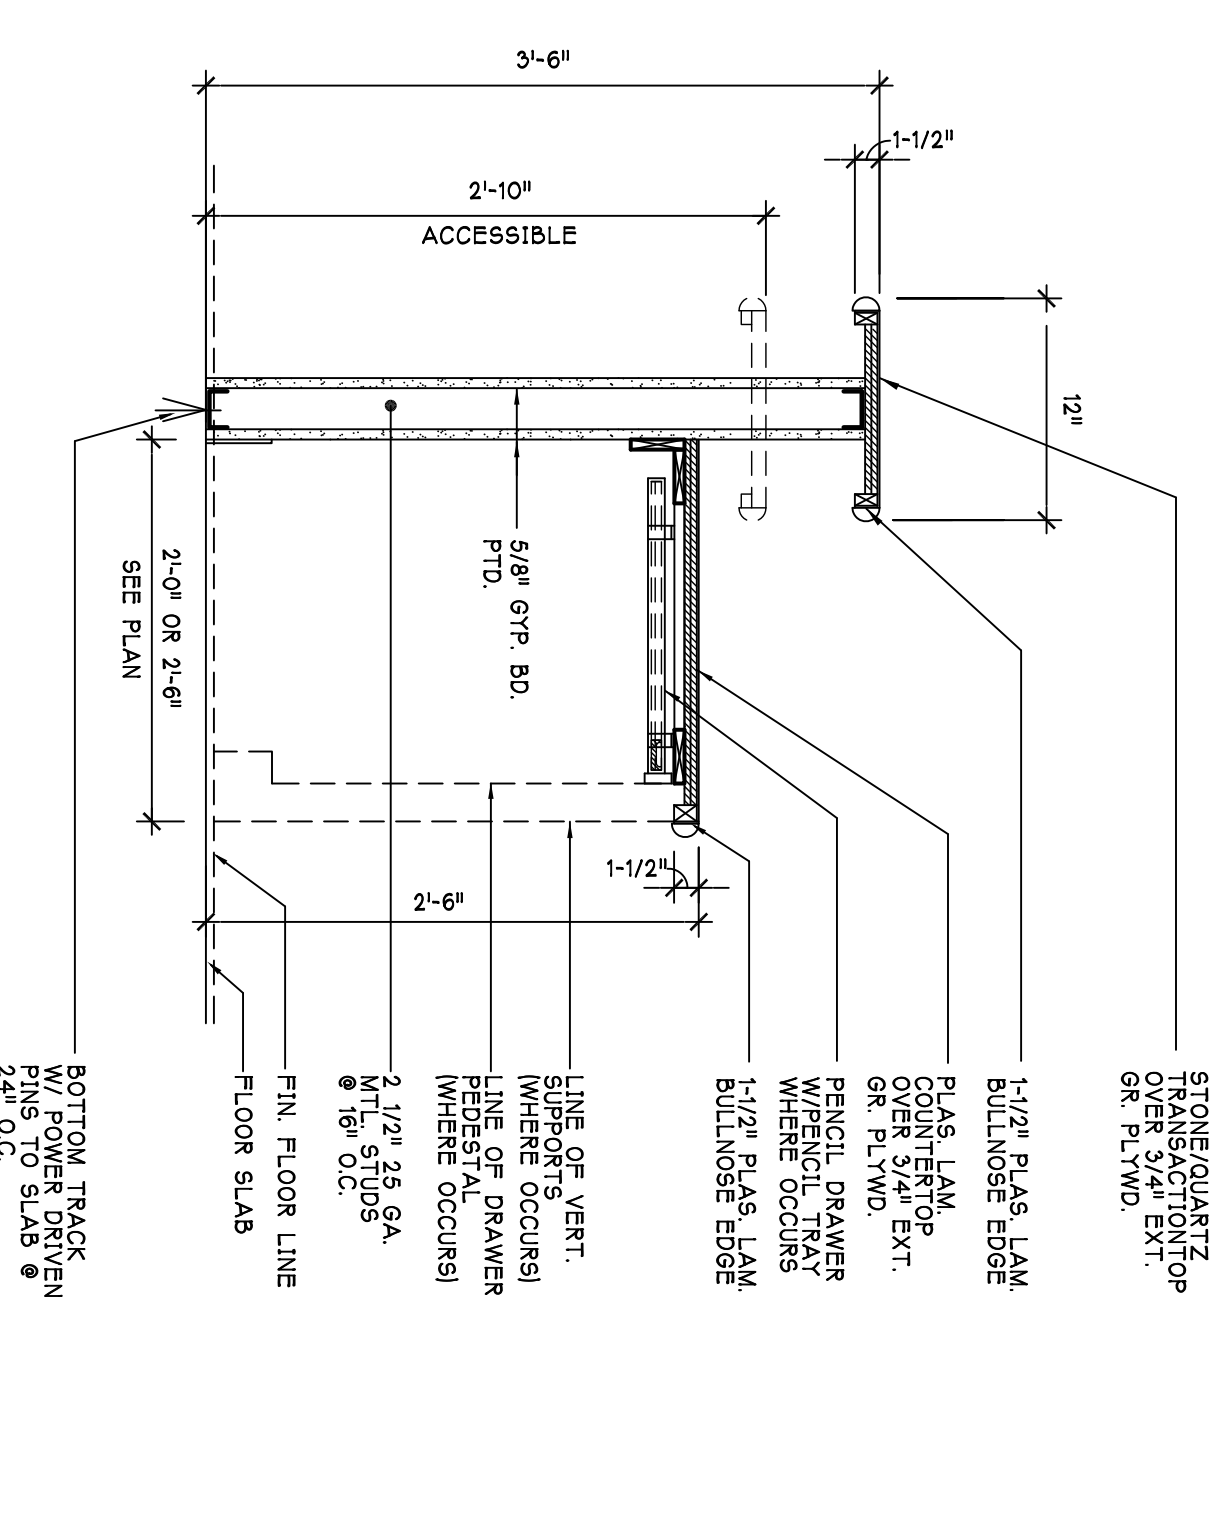

(N) RECEPTION DESK SECTION


SCALE: 1/8"=1'-0"

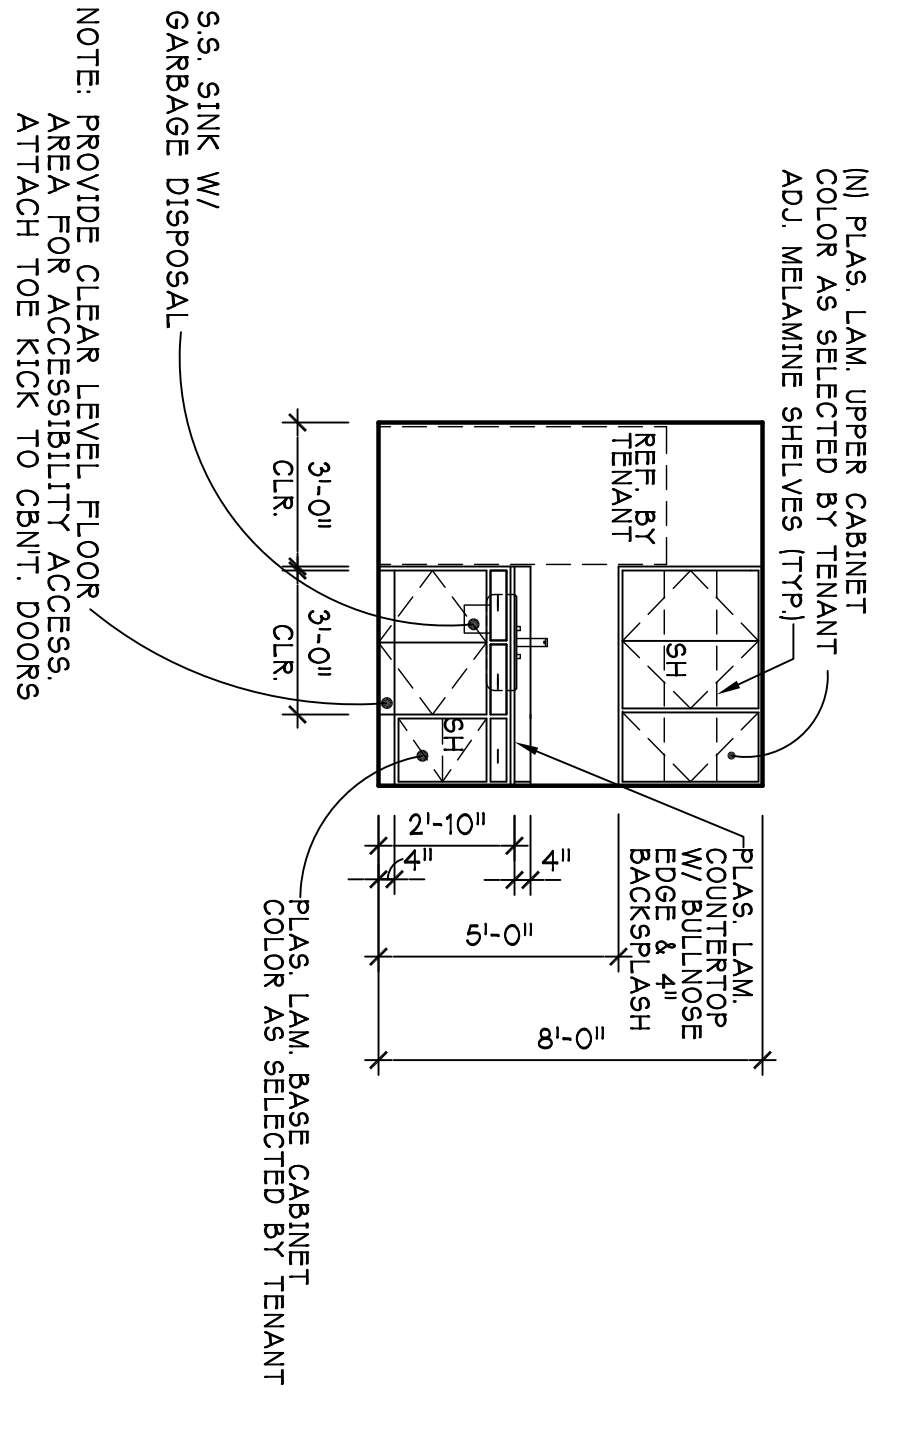

(N) LOUNGE CABINET ELEVATION

SCALE: 1/4"=1'-0"

SCALE: 1/4"=1'-0"

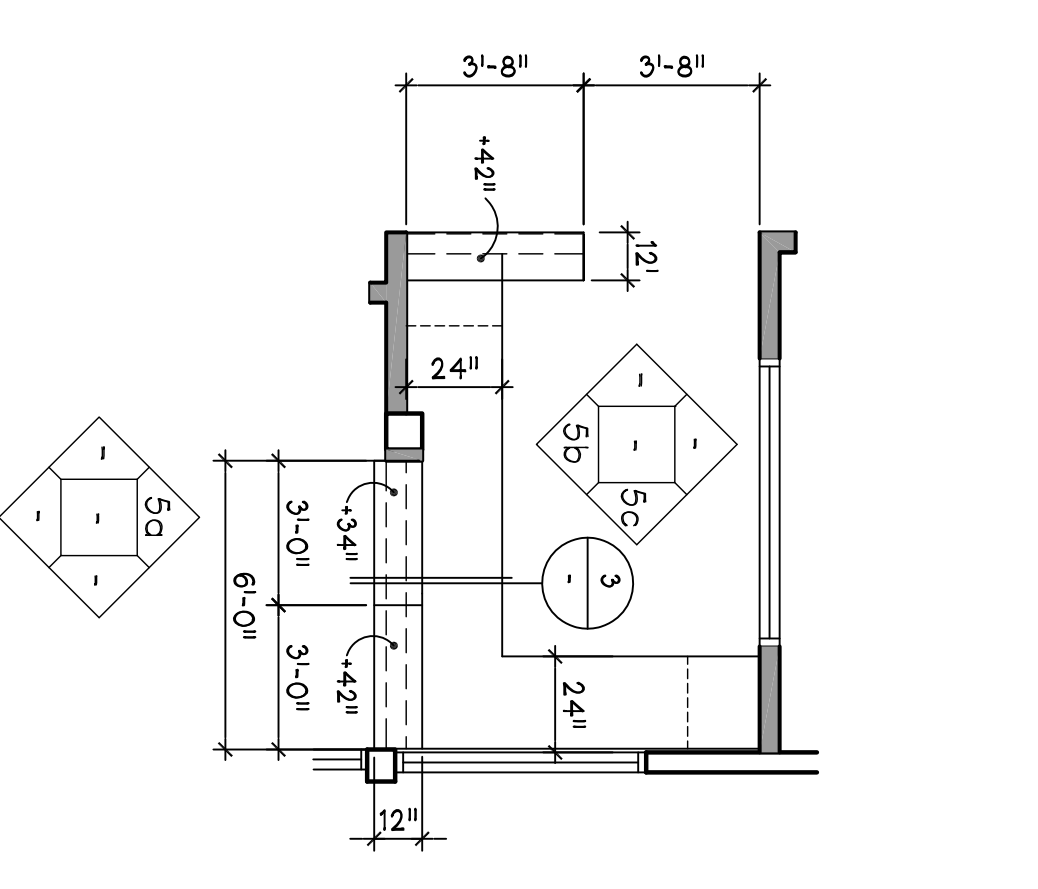

(N) RECEPTION WAITING PLAN VIEW

SCALE: 1/4"=1'-0"

NO.	DATE	REVISIONS

