
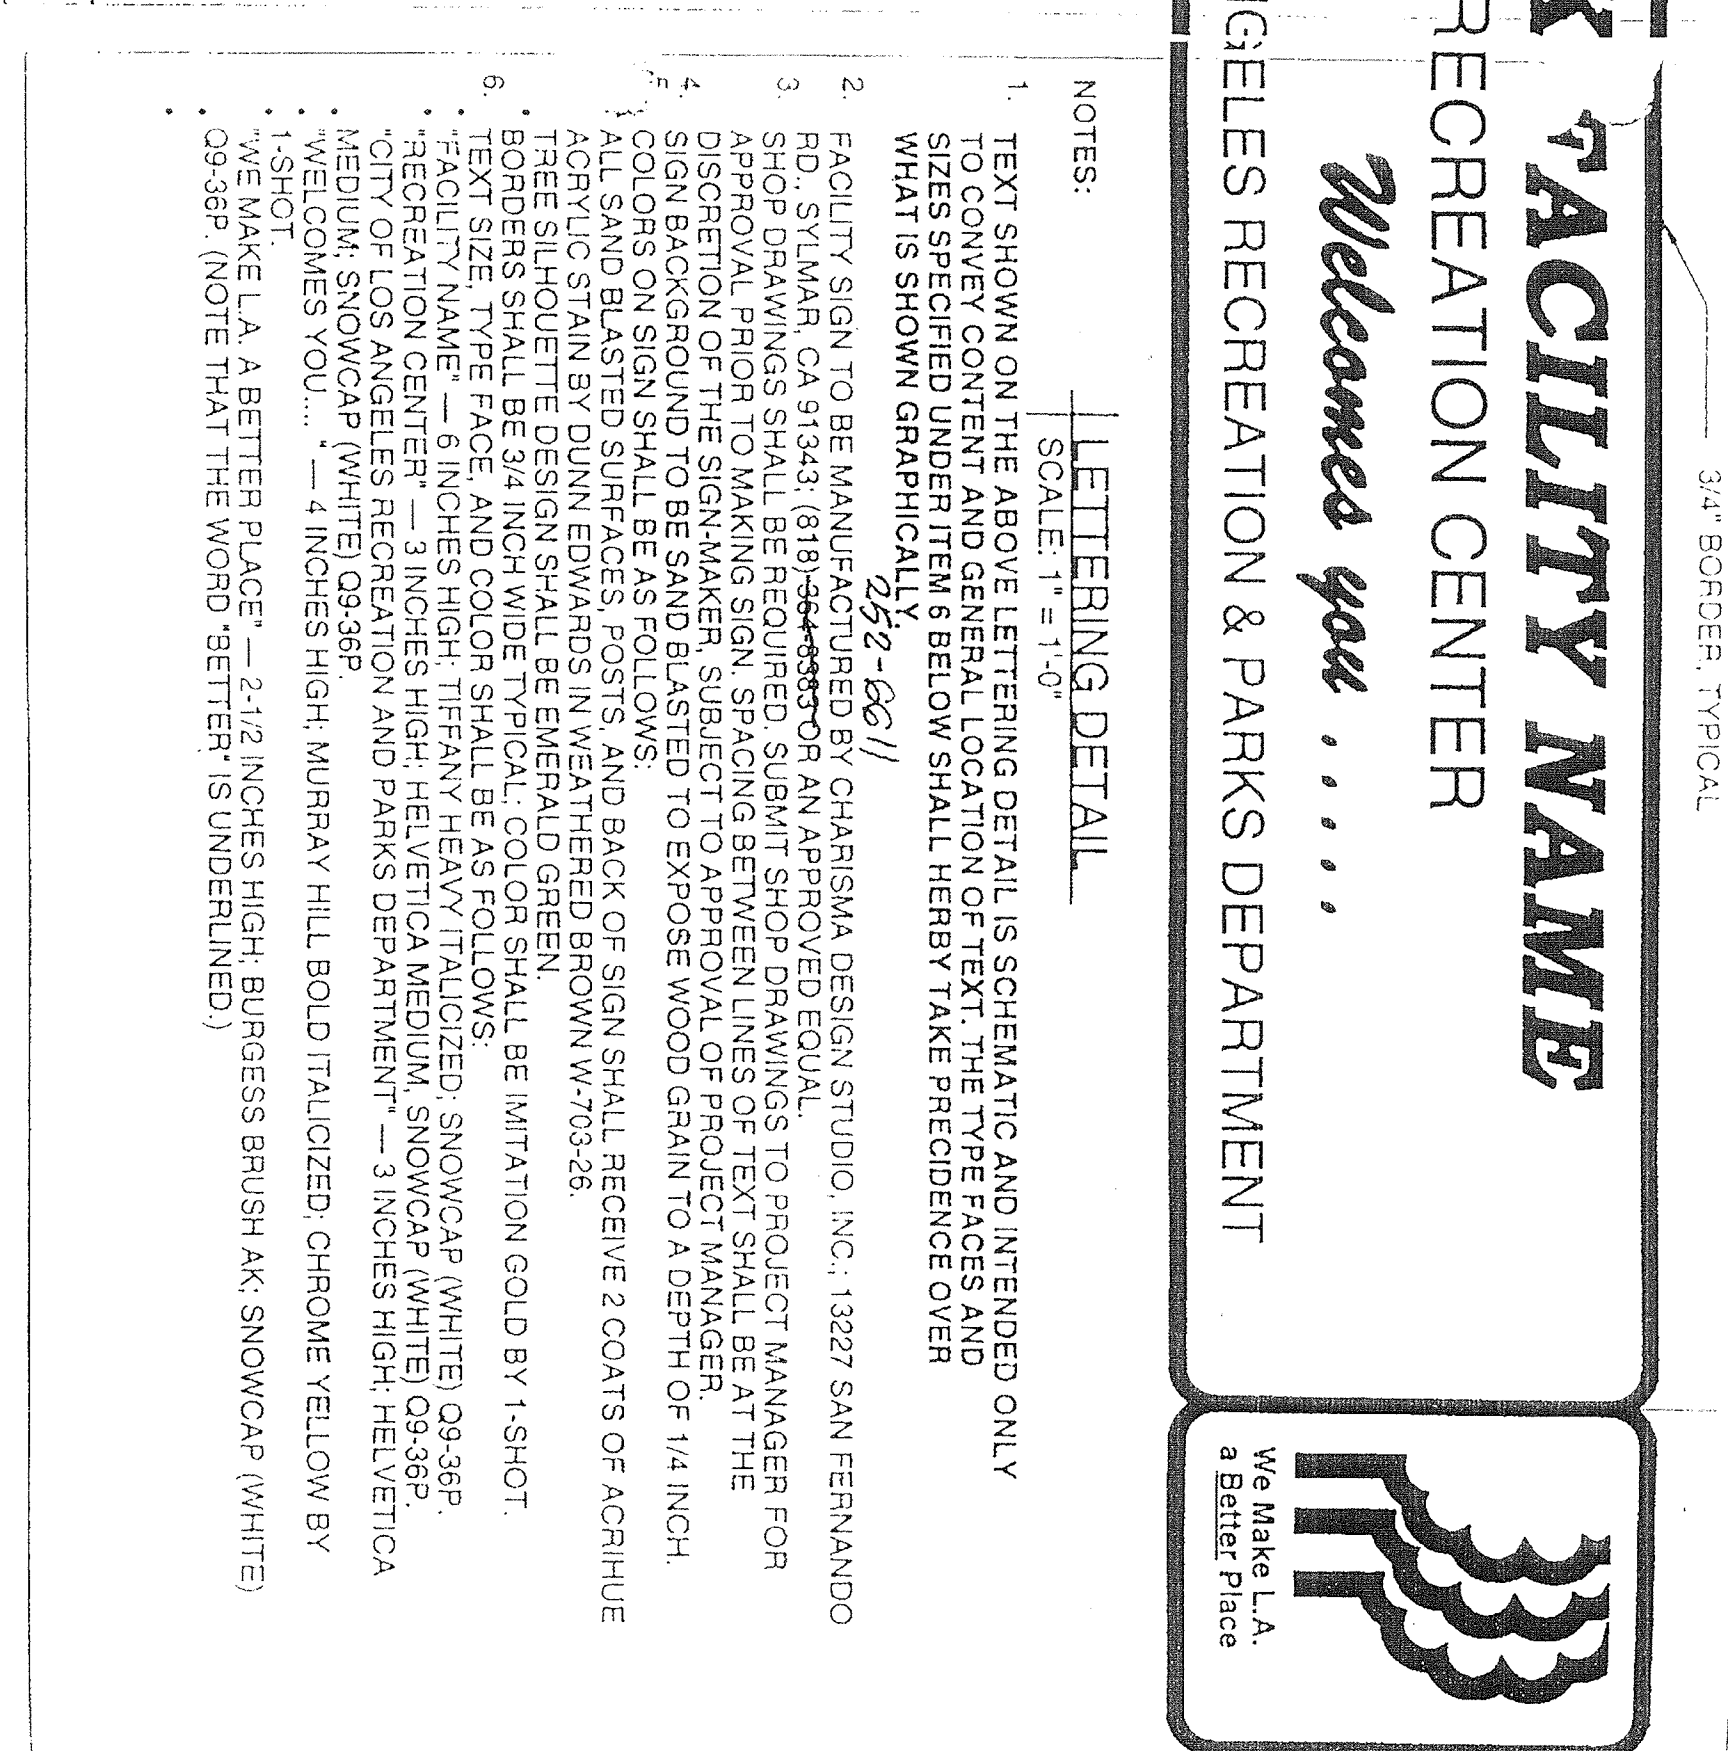


PARK FACILITY NAME
RECREATION CENTER
Welcomes you

CITY OF LOS ANGELES RECREATION & PARKS DEPARTMENT

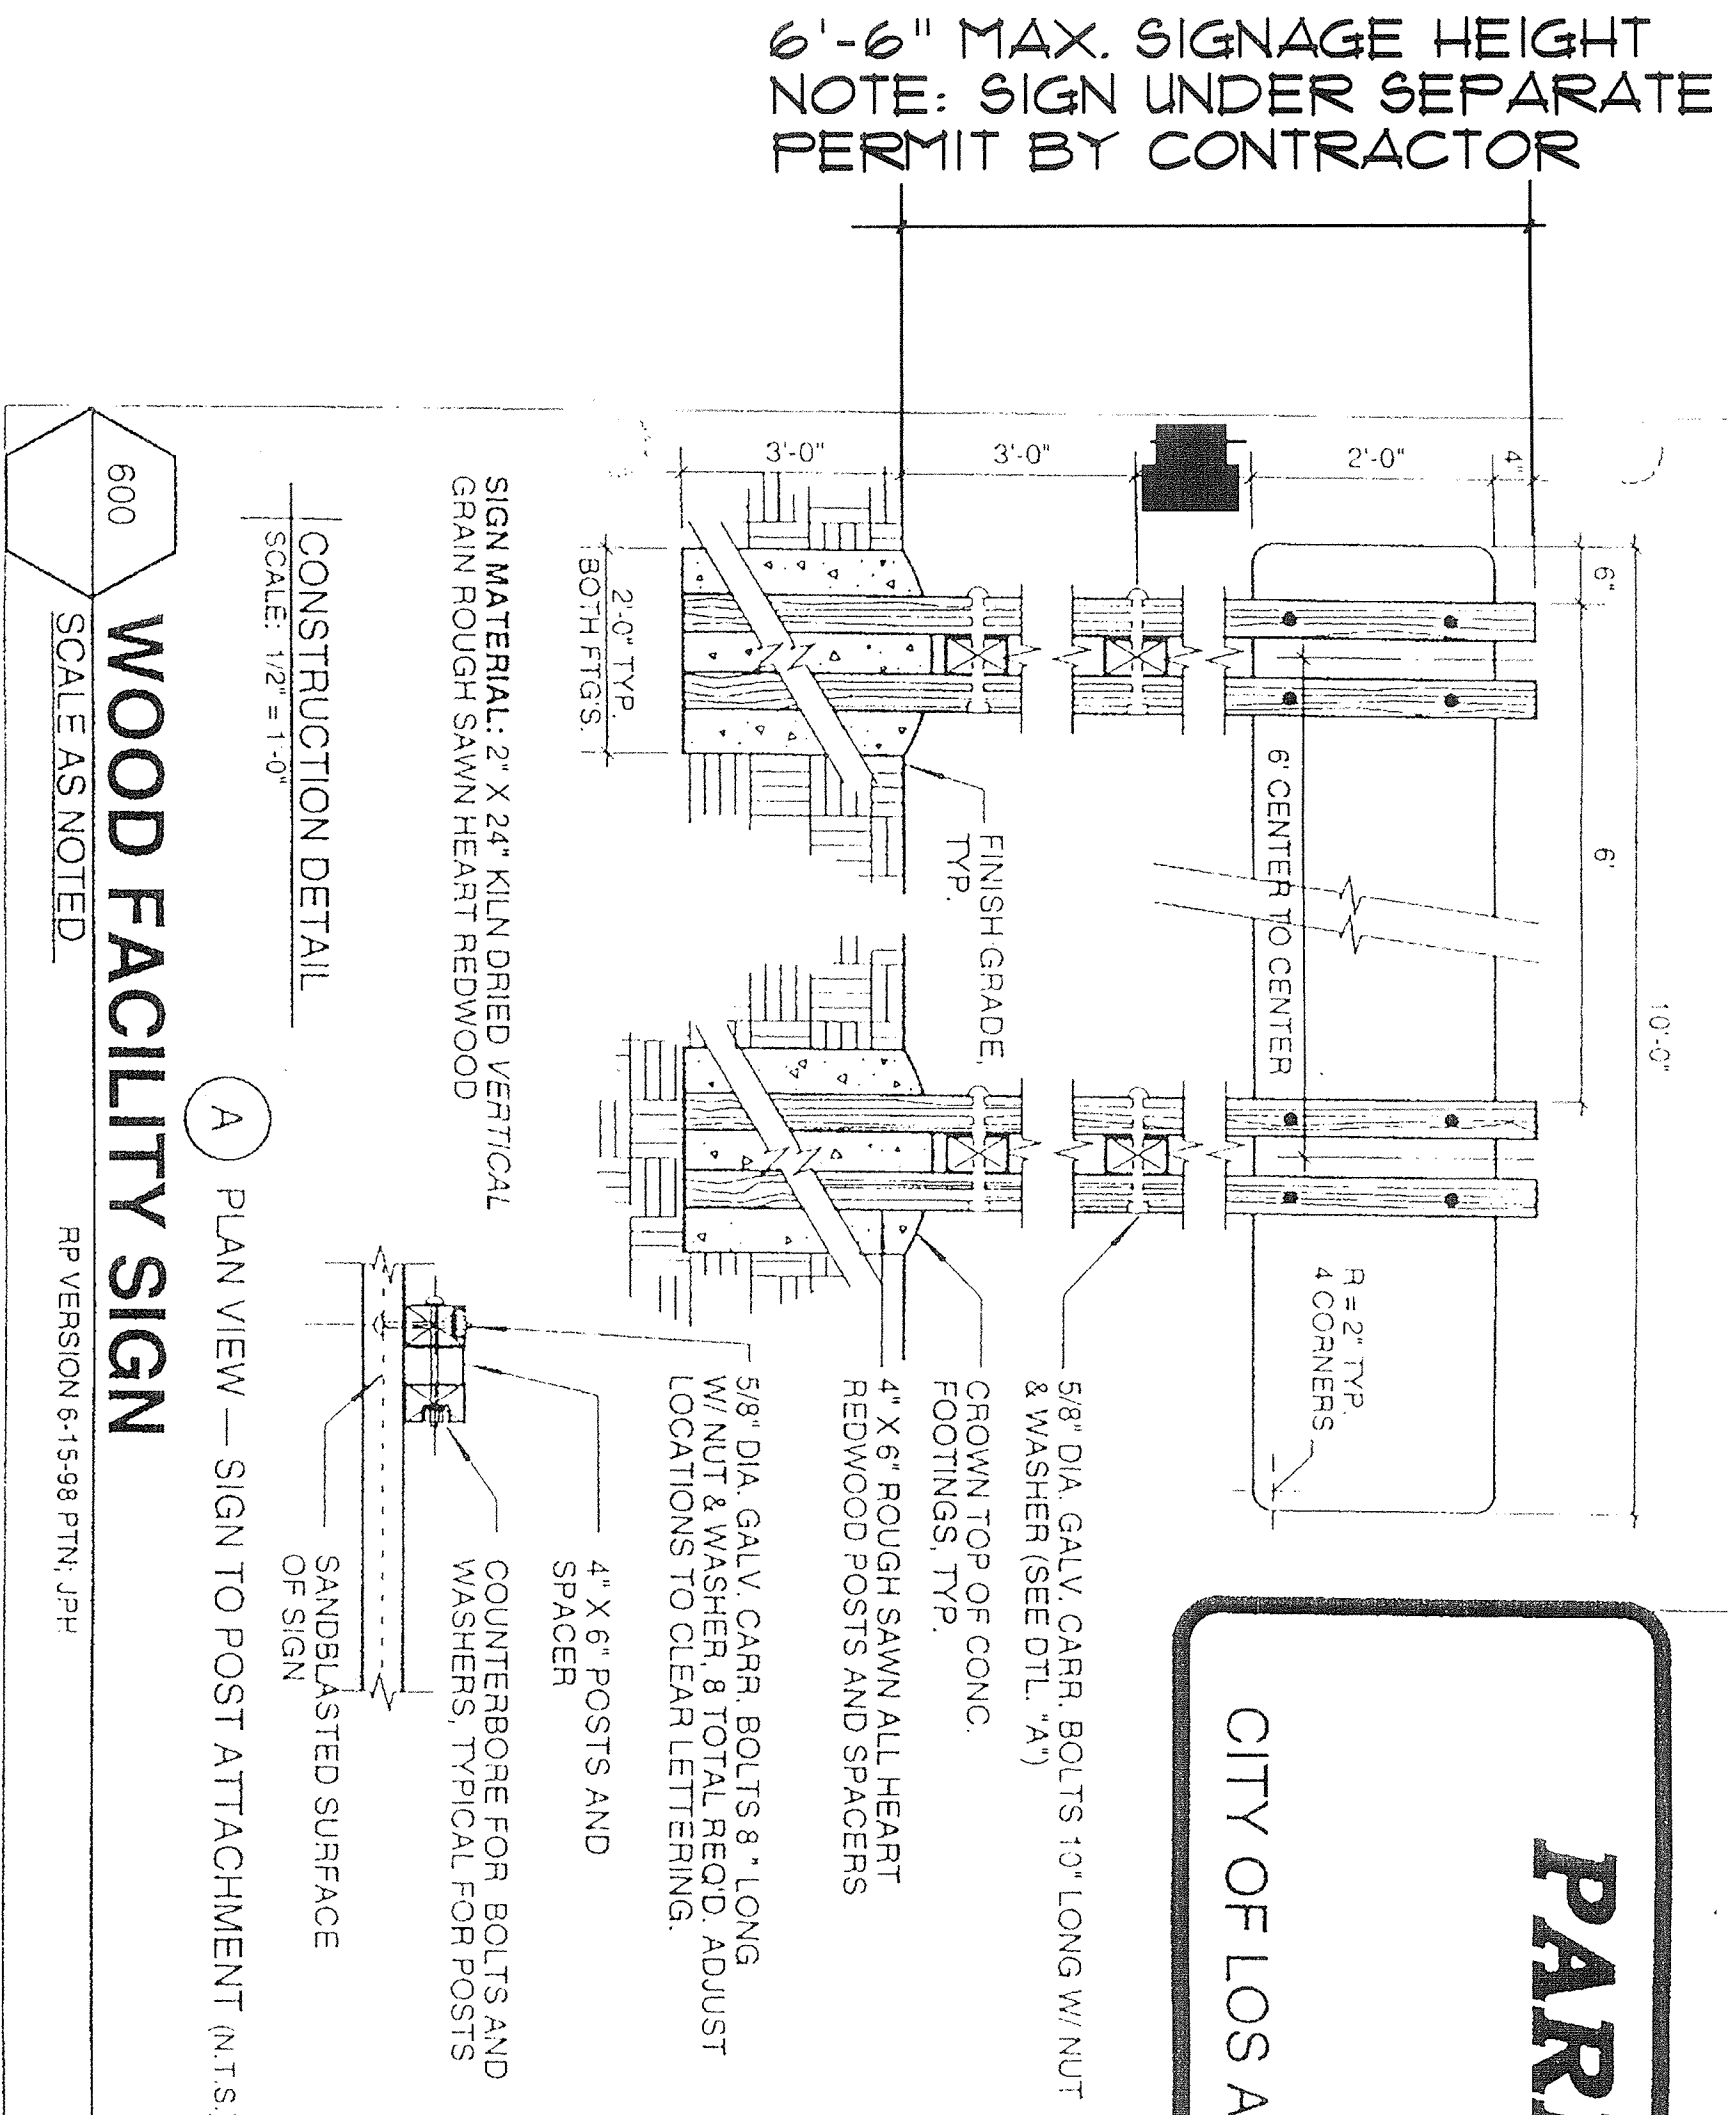

REVISIONS

NO.	DATE	ITEM	BY	NO.	DATE	ITEM	BY
1	11-27-04	LAST DISTRIBUTION CITY LAMP REVIEW	JCR	2	06-20-05	PARK REVISIONS	JCR
2	4-01-05	REC # 1 PARKS REVIEW	JCR	3	1-9-05	PARK REVISIONS	JCR
3	9-02-05	REC # 1 PLAN CHECK	JCR				
4	09-20-05	REC # 1 PARKS REVISION	JCR				

WOOD FACILITY SIGN - DEFERRED PERMIT BY PARK AND RECREATION

STANDARD COLORS

VENICE - (Typical Heights - VP 8-1765
"Dark Green")

Blue Wagon - VP 26-4805

CONSTRUCTION DETAIL

SCALE: 1/2" = 1'-0"

600

SCALE AS NOTED

PR VERSION 8-15-98 PTH, JPH

Rodin Associates
Jerry C. Rodin, Architect, A.I.A.

29000 S. WESTERN AVENUE, SUITE 408
RANCHO PALOS VERDES, CA 90275
OFFICE: (310) 832-3135
FAX: (310) 832-0333
E-MAIL: jcrodin@sbcglobal.net

WOOD FACILITY SIGN - DEFERRED PERMIT BY PARK AND RECREATION

STANDARD COLORS

VENICE - (Typical Heights - VP 8-1765
"Dark Green")

Blue Wagon - VP 26-4805

CONSTRUCTION DETAIL

SCALE: 1/2" = 1'-0"

600

SCALE AS NOTED

PR VERSION 8-15-98 PTH, JPH

GENERAL NOTES

DANIELS FIELD RECREATIONAL AREA DESIGN FOR THE CITY OF LOS ANGELES DEPARTMENT OF RECREATION AND PARKS BOYS & GIRLS CLUB OF SAN PEDRO

MIKE LANGING, EXECUTIVE DIRECTOR
1200 S. CABRILLO AVENUE SAN PEDRO, CA 90731
(310) 833-0807 OFFICE (310) 833-4253 FAX
845 W. 12th STREET, SAN PEDRO, CA 90731

SITE

NOTE: PAINT COLORS TO BE VERIFIED BY OWNER IN FIELD. PRELIMINARY FENCING COLOR - BOTTLE GREEN VP28-4193 PRELIMINARY RAILING COLOR - COFFEE BLACK VP28-4191

PAINT STANDARD COLOR LIST

1
WOOD FACILITY SIGN - DEFERRED PERMIT BY PARK AND RECREATION

2
PAINT STANDARD COLOR LIST

RA-2002-005

NOVEMBER 12, 2012

RODIN ASSOCIATES, JERRY C. RODIN, ARCHITECT, A.I.A., EMPLOYER, RESERVES THE RIGHT TO BE REPRODUCED, COPIED, OR COMBINED IN ANY MANNER WITHOUT WRITTEN PERMISSION AND CONSENT OF RODIN ASSOCIATES. JERRY C. RODIN, ARCHITECT, A.I.A., SHOULD BE CONTACTED BY THE FIELD MANAGER.